



☐ Yes! I want the option to build my new home to ENERGY STAR specifications and save up to 35% on my energy bills.

THIS HOME HAS BEEN DESIGNED SPECIFICALLY FOR:

HAYWARD

STREET
TOWN, STATE ZIP
COUNTY

BUILDER:

CLASSIC
GRADE

PTL#:

STATE:

☒ PD ☐ ON ☐ SN ☐ SD

BUILDER:

HAYWARD

CUSTOMER/PROJECT:

CLASSIC GRADE

Excel
HOMES
WWW.EXCELHOMES.COM

DESIGN INFORMATION

ROOF:

PITCH: ☐ 5/12 ☒ 7/12 ☐ 9/12 ☐ 12/12

TYPE: ☒ WEBB TRUSS ☐ STORAGE TRUSS

SPACING: ☒ 24" O.C. ☐ 16" O.C. ☐ 12" O.C.

EXTERIOR WALLS:

SIZE: ☐ 2x4 ☒ 2x6

SPACING: ☐ 24" O.C. ☒ 16" O.C.

MARRIAGE WALLS:

SIZE: 1st Fl ☐ 2x3 ☒ 2x4 ☐ 2x6

SPACING: ☒ 16" O.C.

SIZE: 2nd Fl ☐ 2x3 ☐ 2x4 ☐ 2x6

SPACING: ☐ 16" O.C.

CEILING HEIGHTS:

1ST FLOOR: ☒ 8'-0" ☐ 9'-0" ☐ OTHER

2ND FLOOR: ☐ 8'-0" ☐ 9'-0" ☐ OTHER

FLOOR JOISTS:

SIZE: ☐ 2x8 SPF#2 ☒ 2x10 SPF#2

SPACING: ☒ 16" O.C. ☐ 12" O.C.

WINDOWS:

BRAND: ☒ MW CLASSIC ☐ ANDERSEN

STYLE: ☐ PELLA ☐ OTHER

DP RATING: ☒ SINGLE HUNG ☐ DOUBLE HUNG

FOUNDATION:

TYPE: ☐ BASEMENT ☐ CRAWL SPACE

HVAC:

TYPE: ☐ ENTIRE SYSTEM BY FACTORY

☐ PARTIAL SYSTEM BY FACTORY

☒ ON-SITE BY BUILDER

BTU LOSS:

-

SITE CONDITIONS:

GROUND SNOW LOAD: - PSF

WIND SPEED: - MPH

EXPOSURE: -

SEISMIC CATEGORY: -

USE GROUP: -

CONSTRUCTION TYPE: VB WOOD FRAME UNPROTECTED

SQUARE FOOTAGE:

FIRST FLOOR: 1,661 SQ. FT.

SECOND FLOOR: - SQ. FT.

BONUS ROOM: - SQ. FT.

GARAGE: - SQ. FT.

TOTAL: 1,661 SQ. FT.

OVERALL SIZE 27'-6" x 61'-6" / 59'-6"

MODEL: HAYWARD - CLASSIC GRADE

THIS DRAWING AND DESIGN IS THE PROPERTY OF EXCEL HOMES GROUP, LLC. ANY REPRODUCTION OF THE DRAWING OR DESIGN IS PROHIBITED WITHOUT THE EXPRESS WRITTEN CONSENT OF EXCEL HOMES GROUP, LLC.

ADJUSTMENTS MADE FOR CODE COMPLIANCE AND PRODUCTION CAPABILITY

DRAWING MAY BE REVERSED

CHECKED: WNC

DRAWN: _____

DESCRIPTION

DATE: _____

NO: PD1

DRAWING TITLE:

COVER SHEET

SCALE: NTS

SHEET: 1


NOTES:

1. ITEMS SHOWN ON THE EXTERIOR ELEVATION DRAWINGS ARE FOR ILLUSTRATIVE PURPOSES ONLY

1ST FLOOR FLOOR TOP OF SILL
GRADE

8'-0" 1ST FLOOR CEILING HEIGHT

+/- 17'-3" TOP OF SILL TO PEAK

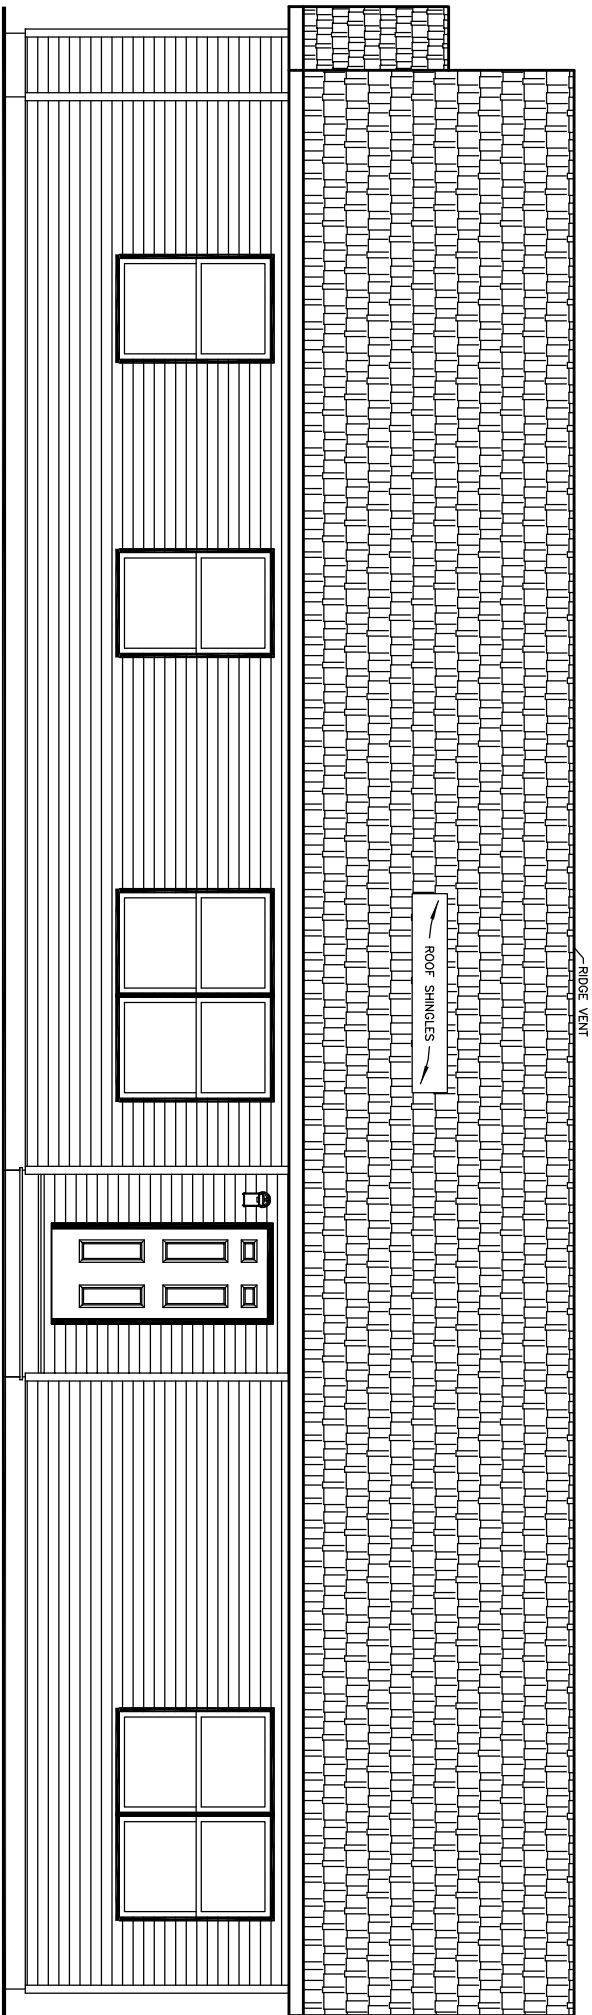

FRONT ELEVATION

PTL#:

STATE:

PD ON SN SD

BUILDER:

HAYWARD

CUSTOMER/PROJECT:

CLASSIC GRADE

Excel
HOMES
WWW.EXCELHOMES.COM


+/- 17'-3" TOP OF SILL TO PEAK

8'-0" 1ST FLOOR CEILING HEIGHT

1ST FLOOR FLOOR
TOP OF SILL
GRADE

FINISHED GRADE VARIES

REAR ELEVATION

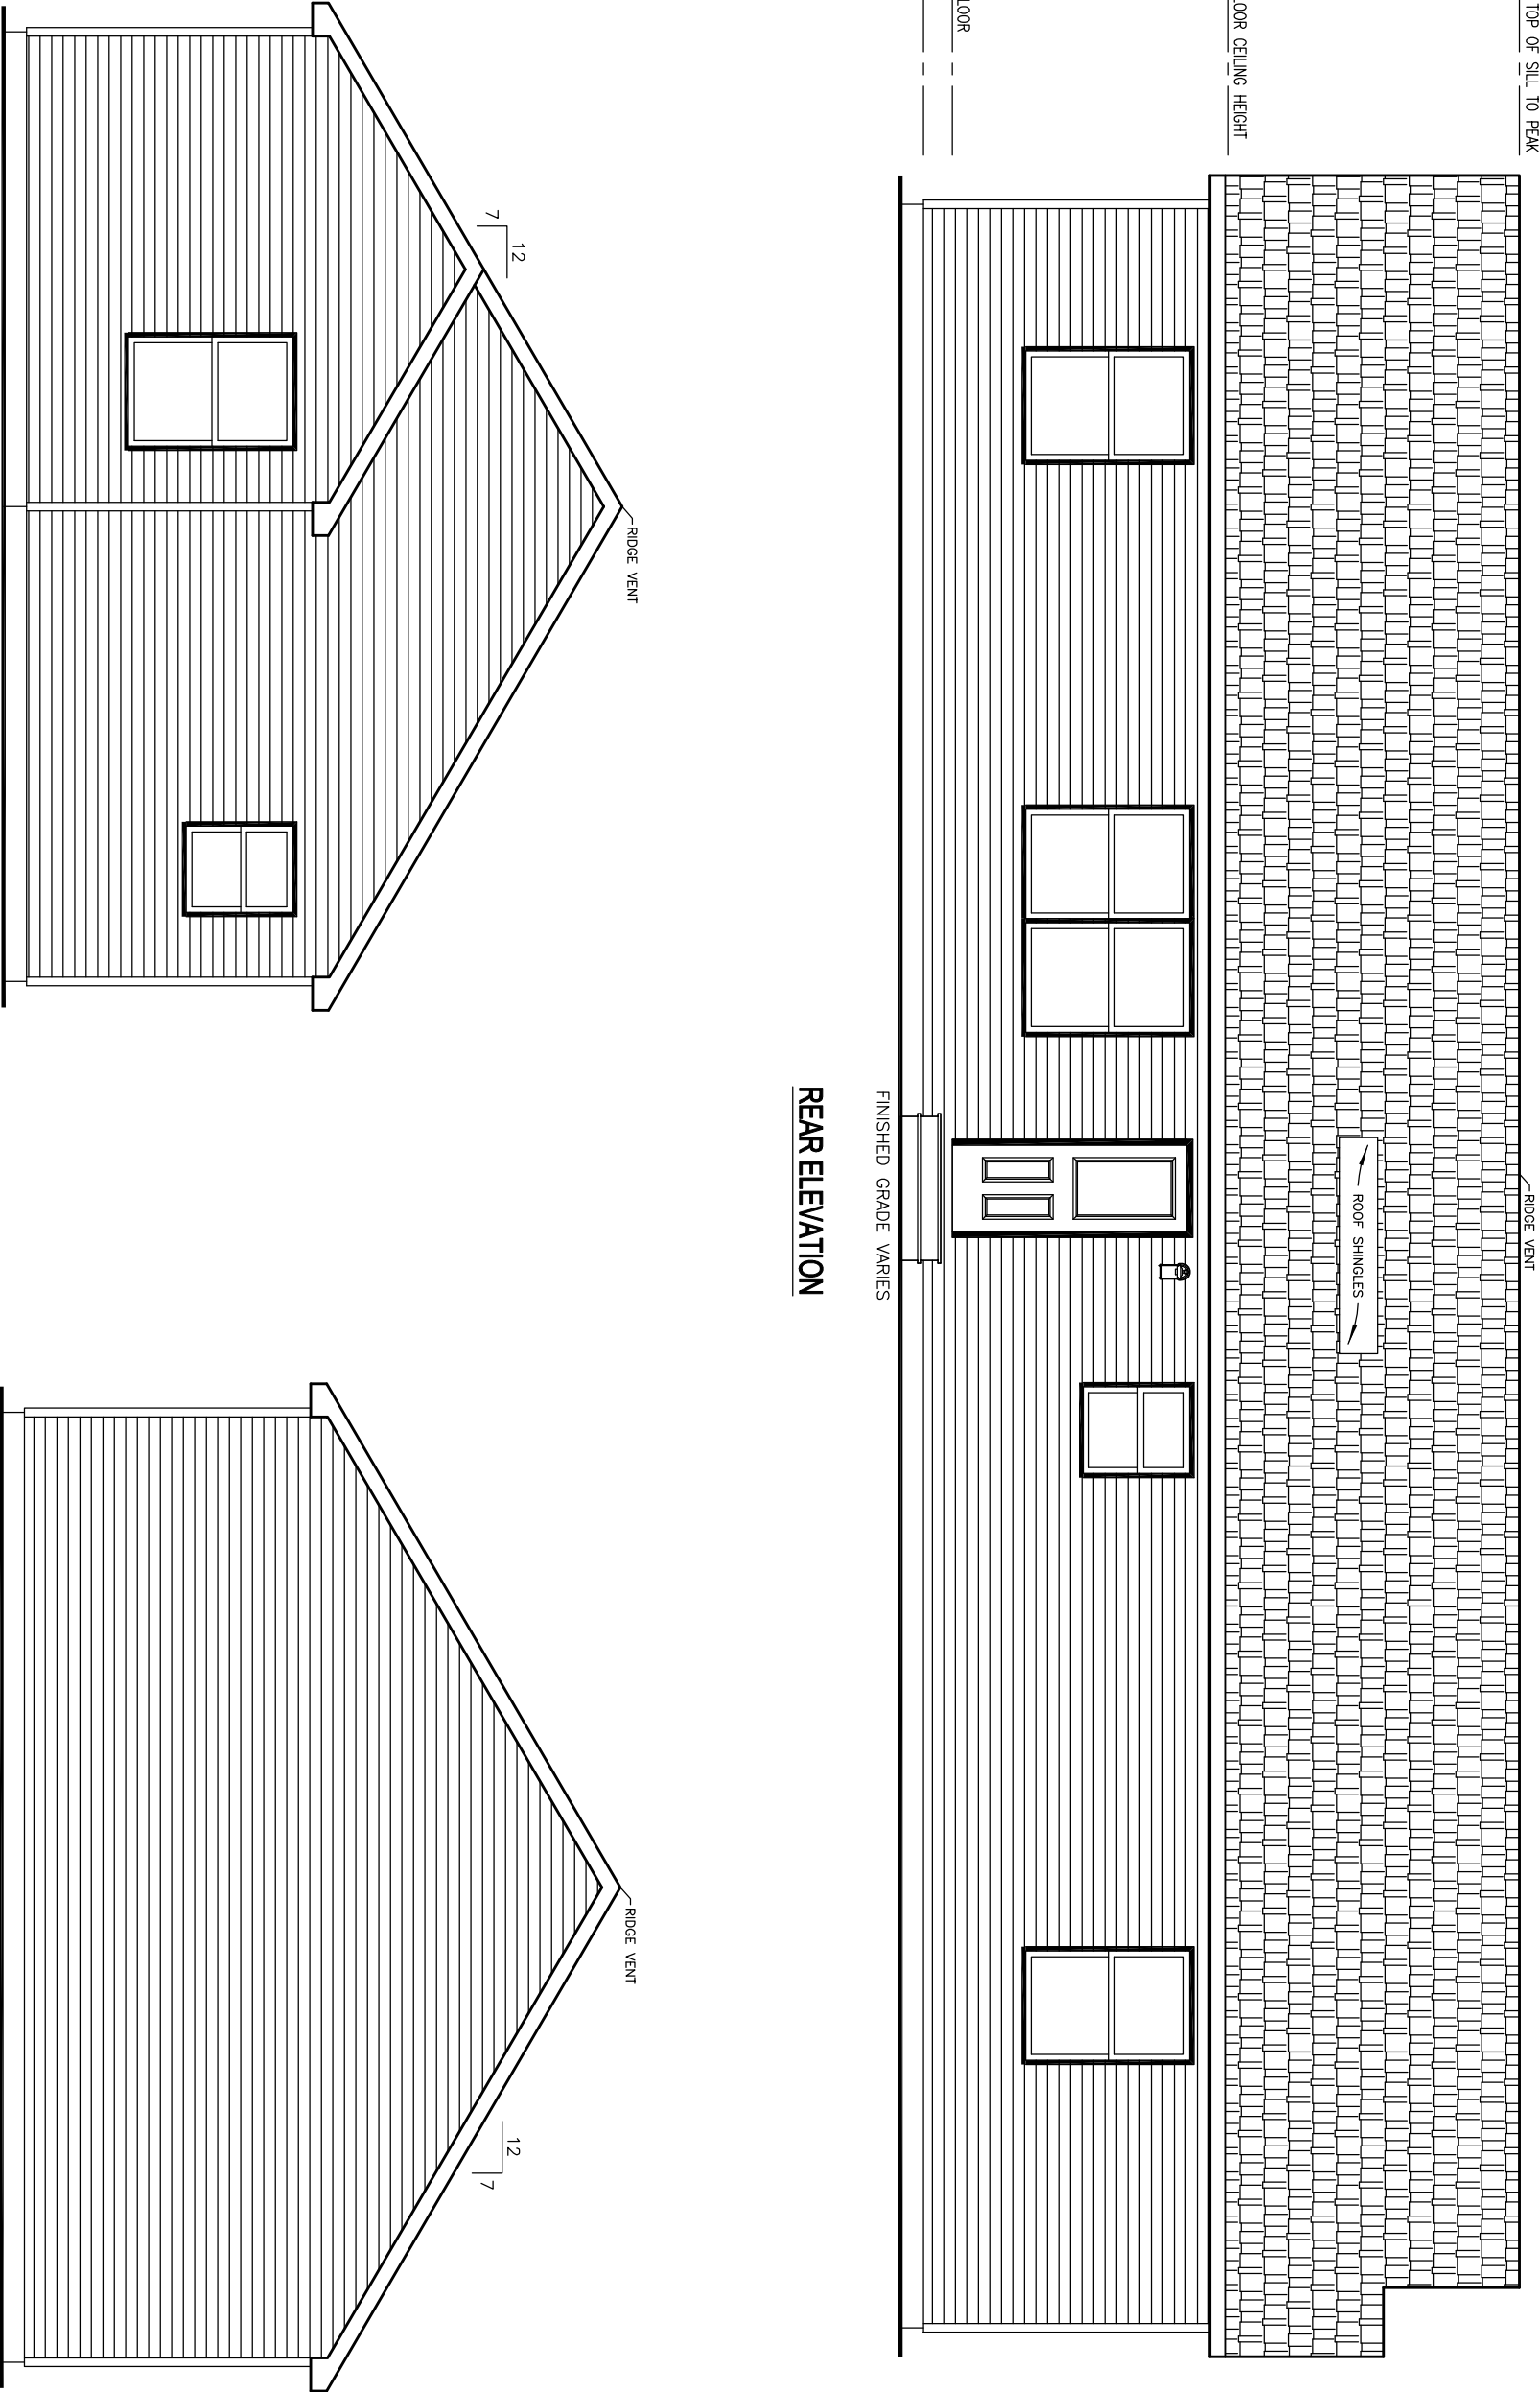

FINISHED GRADE VARIES

LEFT ELEVATION

FINISHED GRADE VARIES

RIGHT ELEVATION

NOTES:

1. ITEMS SHOWN ON THE EXTERIOR ELEVATION DRAWINGS ARE FOR ILLUSTRATIVE PURPOSES ONLY

THIS DRAWING AND DESIGN IS THE PROPERTY OF EXCEL HOMES GROUP, LLC. ANY REPRODUCTION OF THE DRAWING OR DESIGN IS PROHIBITED WITHOUT THE EXPRESS WRITTEN CONSENT OF EXCEL HOMES GROUP, LLC.

ADJUSTMENTS MADE FOR CODE COMPLIANCE AND PRODUCTION CAPABILITY

DRAWING MAY BE REVERSED

CHECKED:

WNC

DRAWN:

.

DESCRIPTION

DATE:

.

NO:

PD1

DRAWING TITLE:

ELEVATIONS

SCALE:

NTS

SHEET:

2

HAYWARD

CLASSIC GRADE



THIS DRAWING AND DESIGN IS THE PROPERTY OF EXCEL HOMES GROUP, LLC. ANY REPRODUCTION OF THE DRAWING OR DESIGN IS PROHIBITED WITHOUT THE EXPRESS WRITTEN CONSENT OF EXCEL HOMES GROUP, LLC.

ADJUSTMENTS MADE FOR
CODE COMPLIANCE AND
PRODUCTION CAPABILITY


DRAWING MAY BE REVERSED

DRAWN:	CHECKED:
-	WNC

NO:	DATE:	DESCRIPTION
PD1	-	-

FIRST FLOOR PLAN

SCALE: **NTS** SHEET: **3**

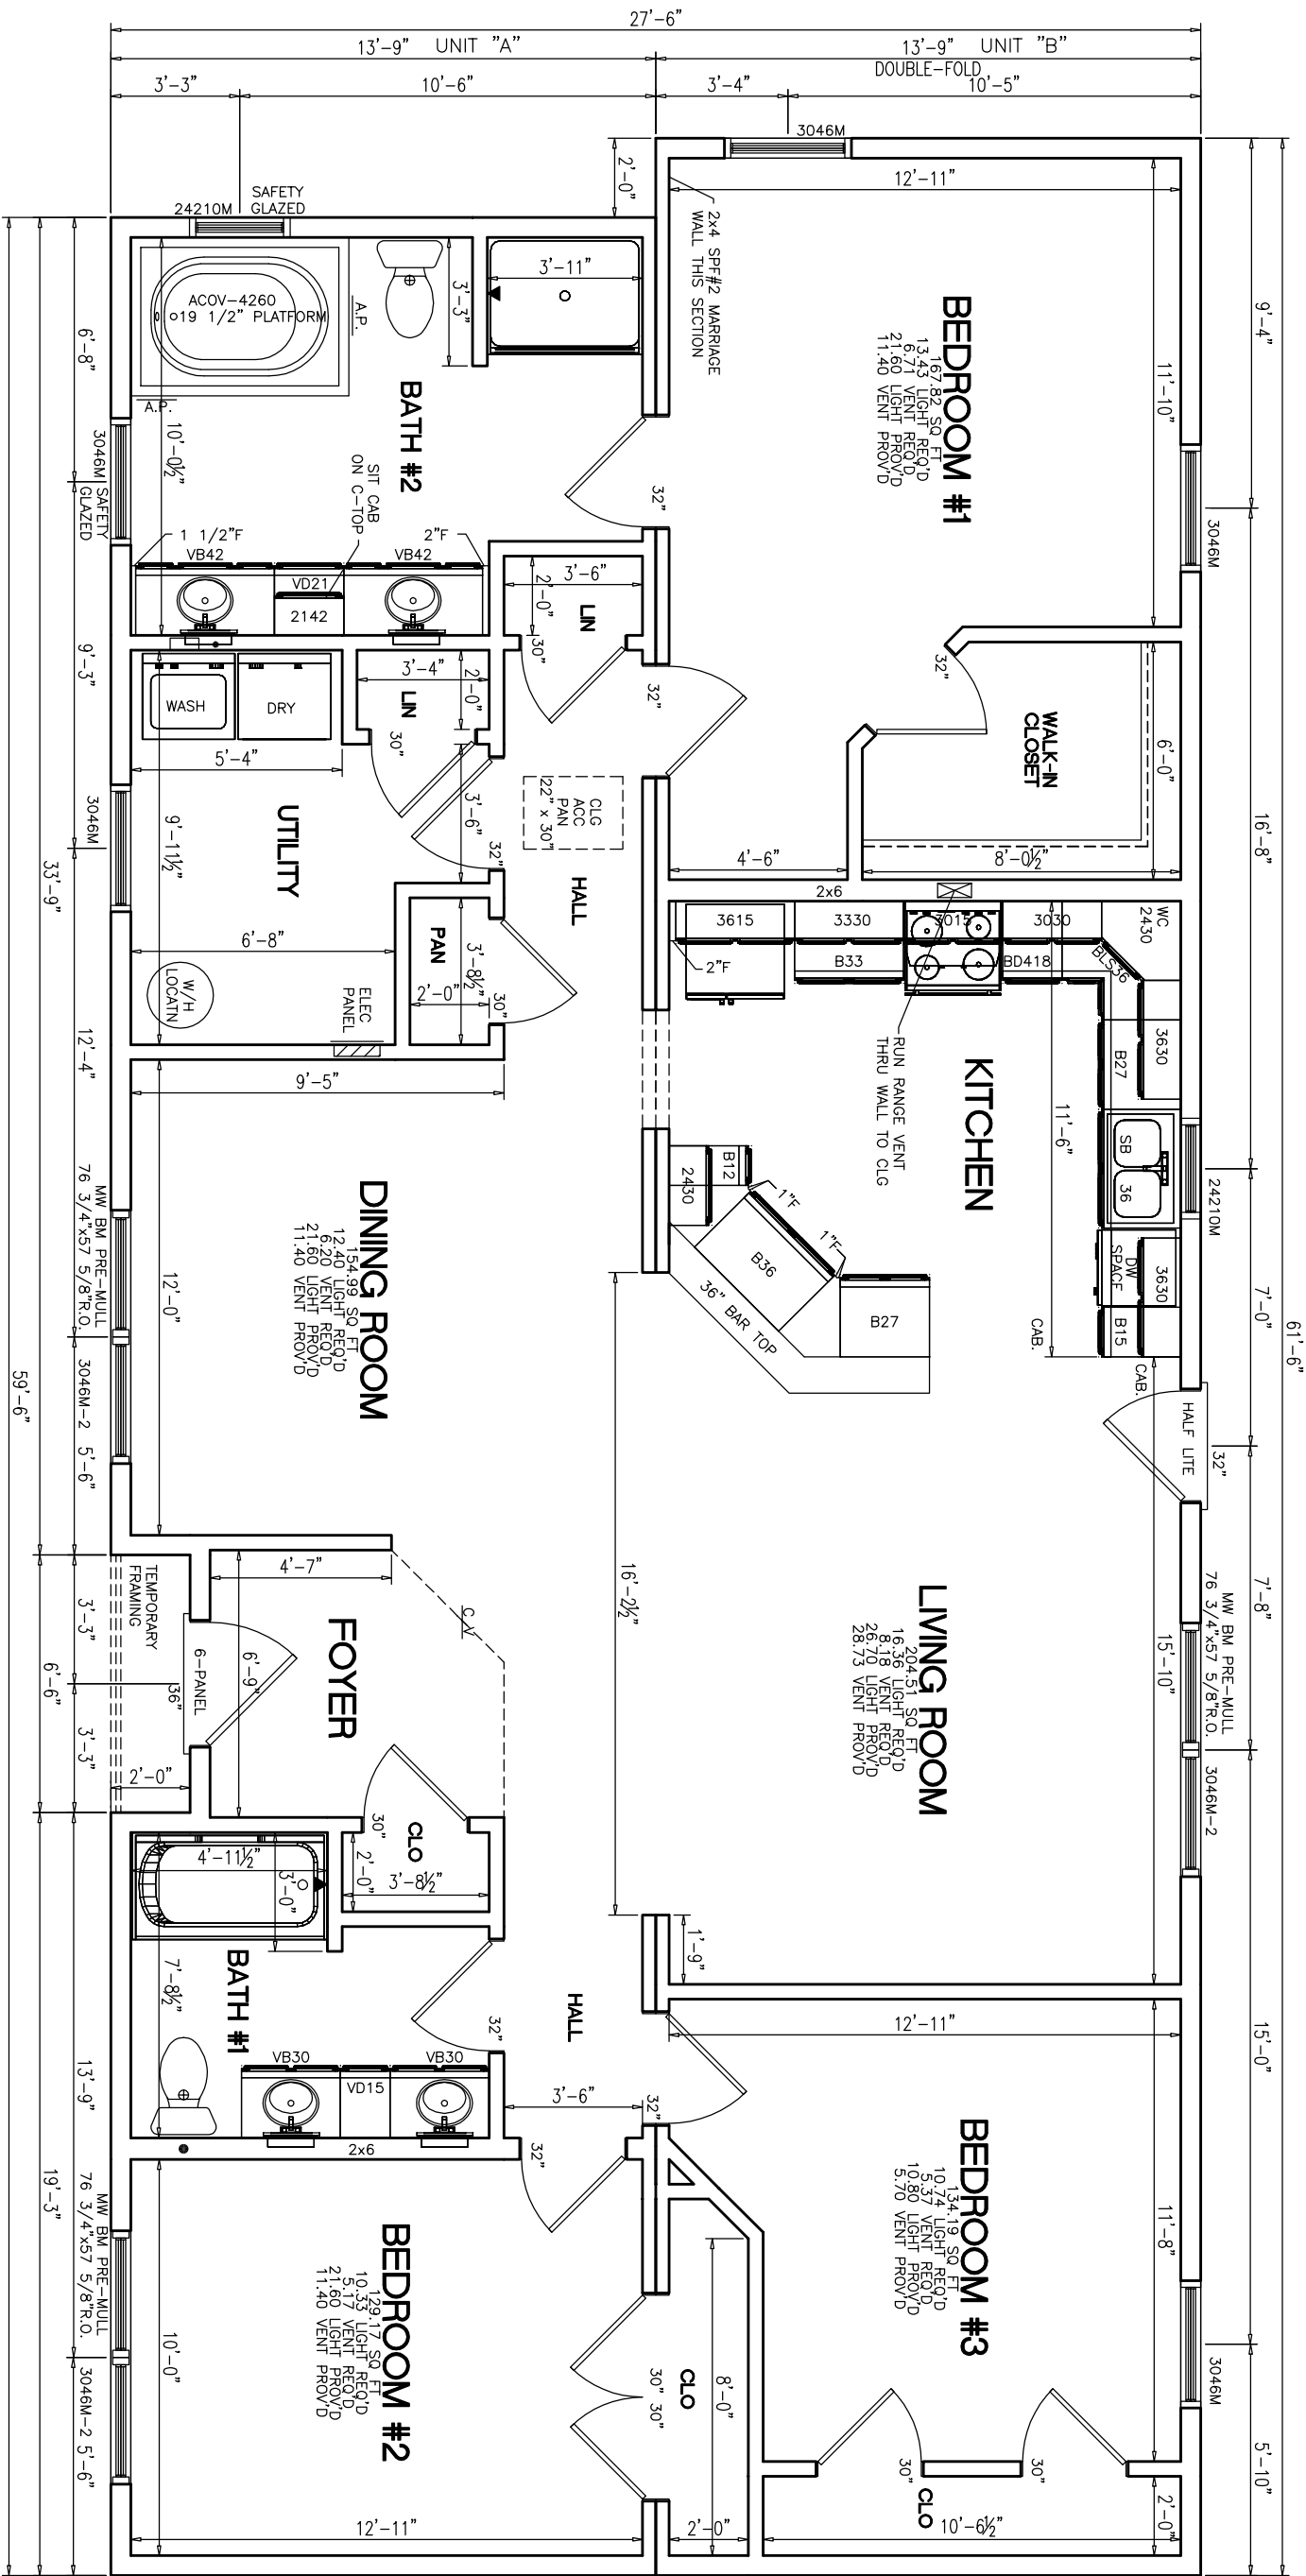

NOTES:

1. 2x6 EXT WALLS @ 16" O.C./2x4 MARR WALLS @ 16" O.C.
2. 8'-0" CLG HT.
3. 2x10 SFE#2 FLOOR JOISTS @ 16" O.C.
4. ROOF SYSTEM TO BE 24" O.C.
5. MW BRICK MOULD SLG HUNG WINDOWS (TVBSH: #1=24210M, #2=2842M, #3M=3046M, #4=2852M, #11=2856EM)

PTL#:

STATE:

■ PD □ ON □ SN □ SD





BUILDER:

HAYWARD

CUSTOMER/PROJECT:

CLASSIC GRADE

excel
HOMES
WWW.EXCELHOMES.COM

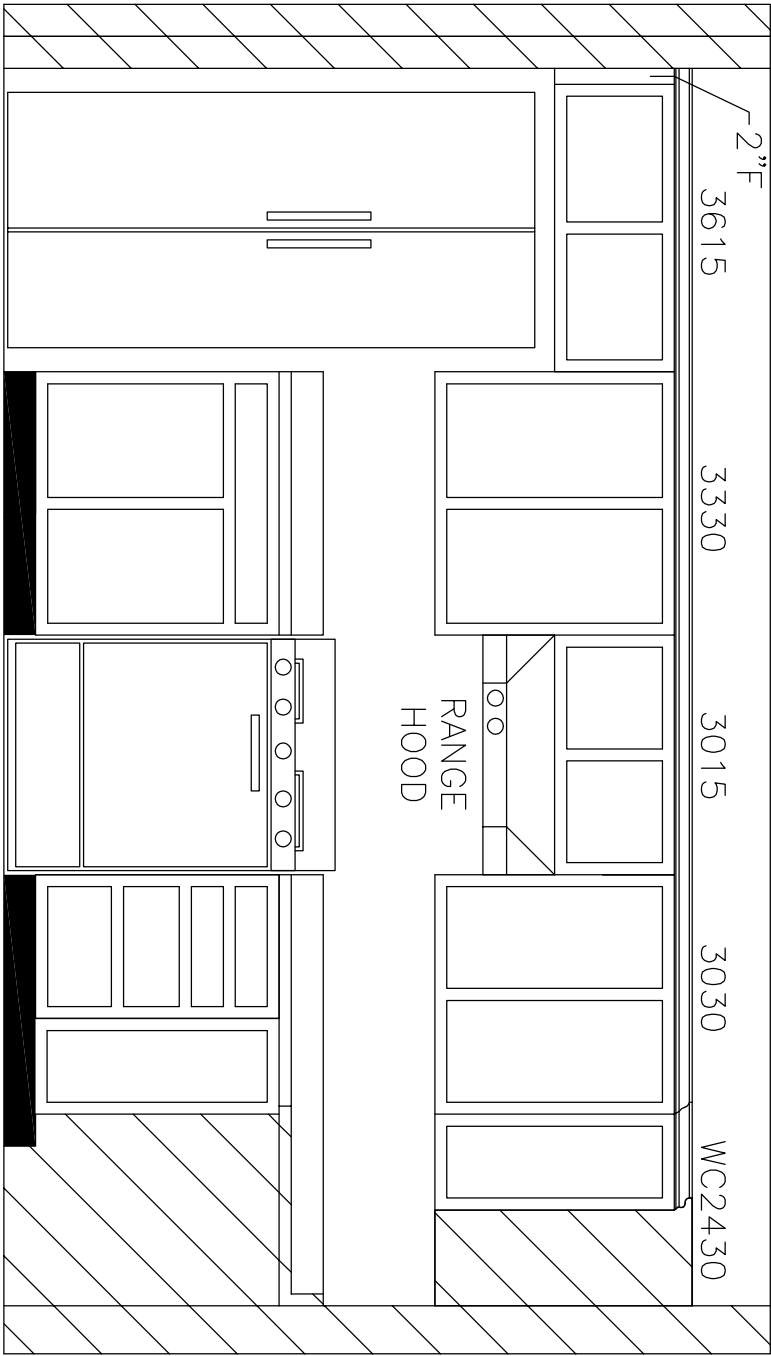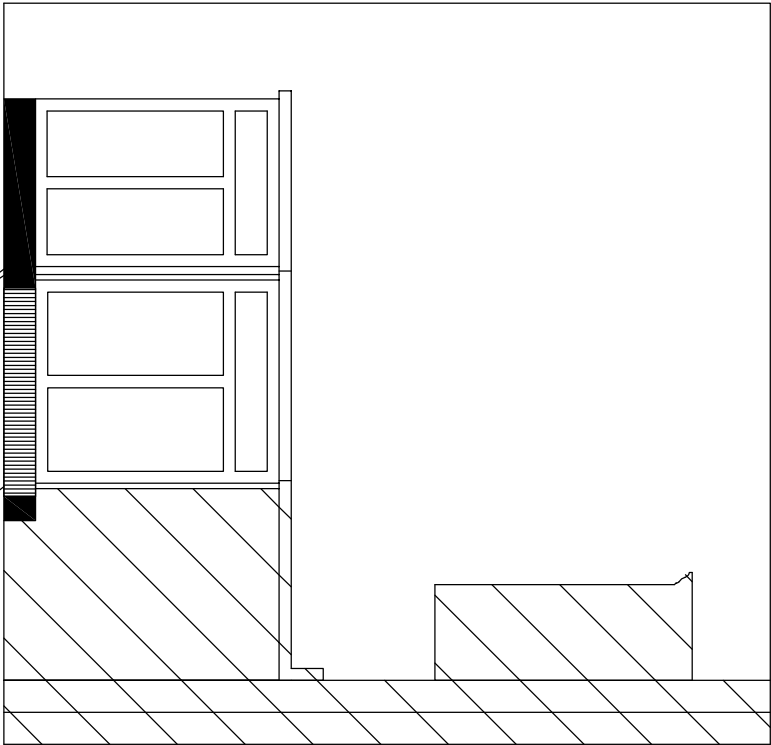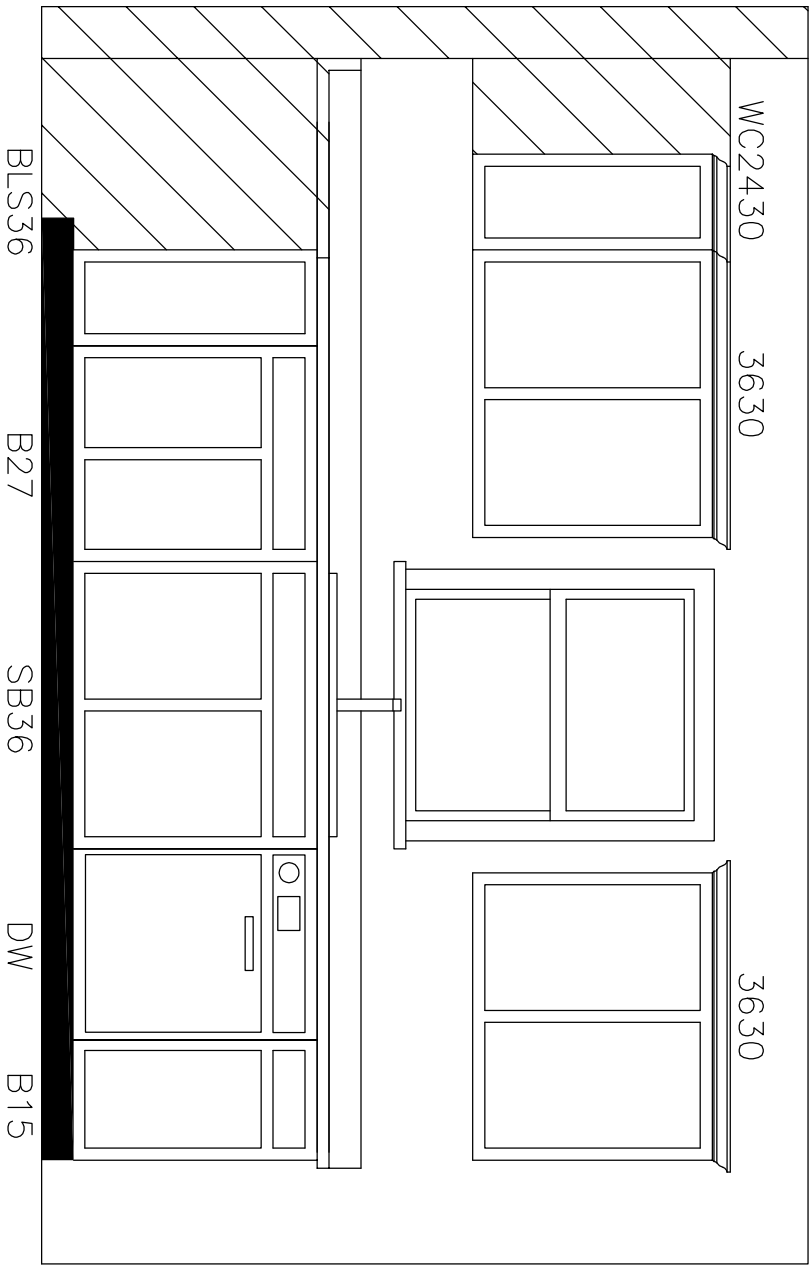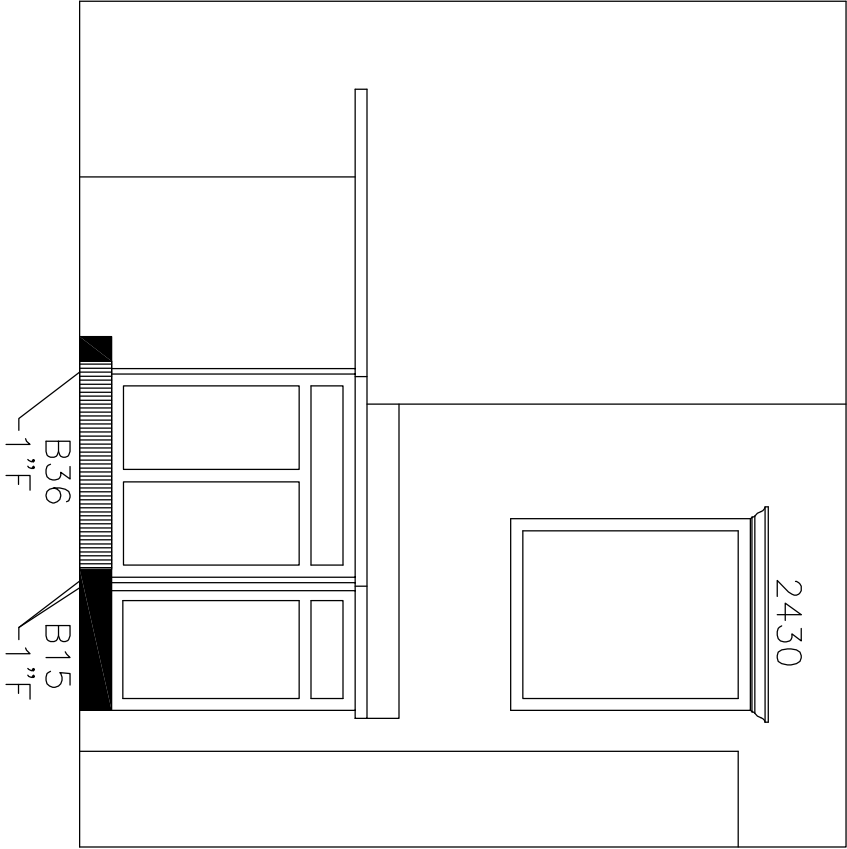

THIS DRAWING AND DESIGN IS THE PROPERTY OF EXCEL HOMES GROUP, LLC. ANY REPRODUCTION OF THE DRAWING OR DESIGN IS PROHIBITED WITHOUT THE EXPRESS WRITTEN CONSENT OF EXCEL HOMES GROUP, LLC.

ADJUSTMENTS MADE FOR CODE COMPLIANCE AND PRODUCTION CAPABILITY

DRAWING MAY BE REVERSED

DRAWN: CHECKED: WNC

DESCRIPTION

DATE: NO: PD1

DRAWING TITLE:

KITCHEN ELEVATION

SCALE: SHEET: NTS -