



Yes! I want the option to build my new home to ENERGY STAR specifications and save up to 35% on my energy bills.

THIS HOME HAS BEEN DESIGNED SPECIFICALLY FOR:

MURRAY

STREET
TOWN, STATE ZIP
COUNTY

BUILDER:

CLASSIC
GRADE

PTL#:

STATE:

PD ON SN SD

BUILDER:

MURRAY

CUSTOMER/PROJECT:

CLASSIC GRADE

Excel
HOMES
WWW.EXCELHOMES.COM

DESIGN INFORMATION

ROOF: PITCH: 5/12 7/12 9/12 12/12
TYPE: WEBB TRUSS STORAGE TRUSS
SPACING: 24" O.C. 16" O.C. 12" O.C.

EXTERIOR WALLS: SIZE: 2x4 2x6
SPACING: 24" O.C. 16" O.C.

MARRIAGE WALLS: SIZE: 1st Fl 2x3 2x4 2x6
SPACING: 16" O.C.
SIZE: 2nd Fl 2x3 2x4 2x6
SPACING: 16" O.C.

CEILING HEIGHTS: 1ST FLOOR: 8'-0" 9'-0" OTHER
2ND FLOOR: 8'-0" 9'-0" OTHER

FLOOR JOISTS: SIZE: 2x8 SPF#2 2x10 SPF#2
SPACING: 16" O.C. 12" O.C.

WINDOWS: BRAND: MW CLASSIC ANDERSEN
PELLA
STYLE: SINGLE HUNG DOUBLE HUNG
DP RATING: -

FOUNDATION: TYPE: BASEMENT CRAWL SPACE

HVAC: TYPE: ENTIRE SYSTEM BY FACTORY
PARTIAL SYSTEM BY FACTORY
ON-SITE BY BUILDER

BTU LOSS: -

SITE CONDITIONS:

GROUND SNOW LOAD: - PSF
WIND SPEED: - MPH
EXPOSURE: -
SEISMIC CATEGORY: -
USE GROUP: SINGLE FAMILY
CONSTRUCTION TYPE: VB WOOD FRAME UNPROTECTED

SQUARE FOOTAGE:

FIRST FLOOR: 1,719 SQ. FT.
SECOND FLOOR: - SQ. FT.
BONUS ROOM: - SQ. FT.
GARAGE: - SQ. FT.
TOTAL: 1,719 SQ. FT.

OVERALL SIZE 27'-6" x 56'-0" / 45'-6" w/ ADDITION
MODEL: MURRAY - CLASSIC GRADE

THIS DRAWING AND DESIGN IS THE PROPERTY OF EXCEL HOMES GROUP, LLC. ANY REPRODUCTION OF THE DRAWING OR DESIGN IS PROHIBITED WITHOUT THE EXPRESS WRITTEN CONSENT OF EXCEL HOMES GROUP, LLC.

ADJUSTMENTS MADE FOR CODE COMPLIANCE AND PRODUCTION CAPABILITY

DRAWING MAY BE REVERSED

CHECKED: WNC

DRAWN: -

DESCRIPTION

DATE: -

NO: PD1


DRAWING TITLE:

COVER SHEET

SCALE: NTS SHEET: 1

NOTES:

1. ITEMS SHOWN ON THE EXTERIOR ELEVATION DRAWINGS ARE FOR ILLUSTRATIVE PURPOSES ONLY

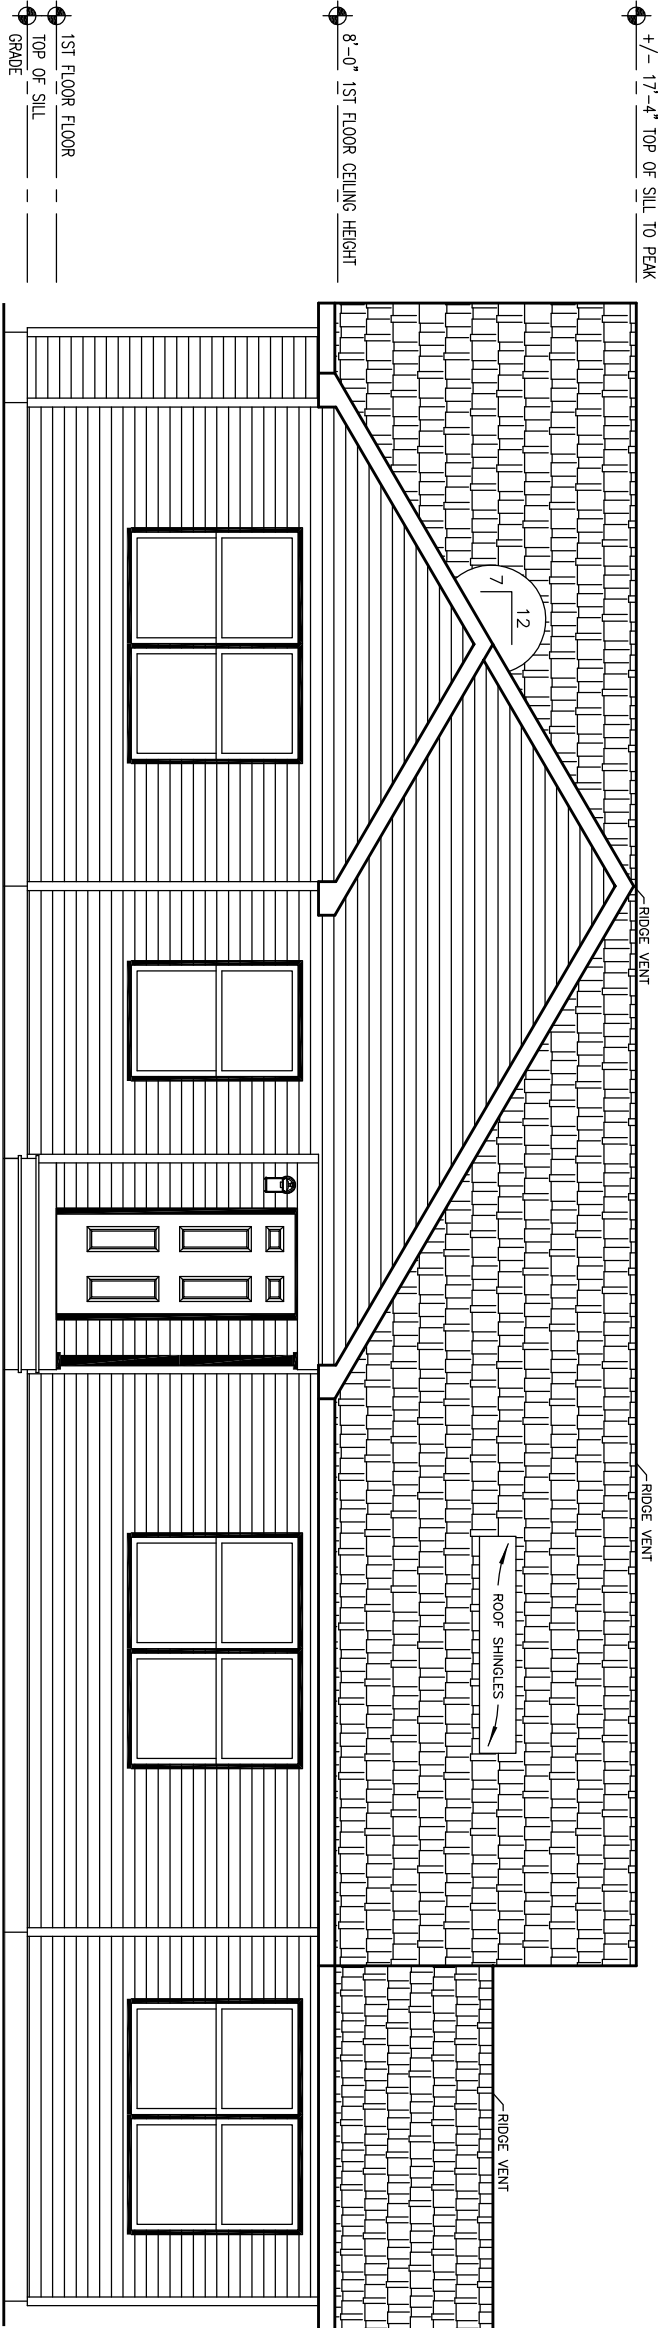

COLUMNS, STEPS, & RAILING TO BE SUPPLIED AND INSTALLED BY BUILDER. TEMPORARY SUPPORT POSTS AND ROOF SYSTEM BY EXCEL HOMES, INC.

FRONT ELEVATION

PTL#:

STATE:

PD ON SN SD

BUILDER:

MURRAY

CUSTOMER/PROJECT:

CLASSIC GRADE




+/- 17'-4" TOP OF SILL TO PEAK

8'-0" 1ST FLOOR CEILING HEIGHT

1ST FLOOR FLOOR
TOP OF SILL
GRADE


FINISHED GRADE VARIES

REAR ELEVATION

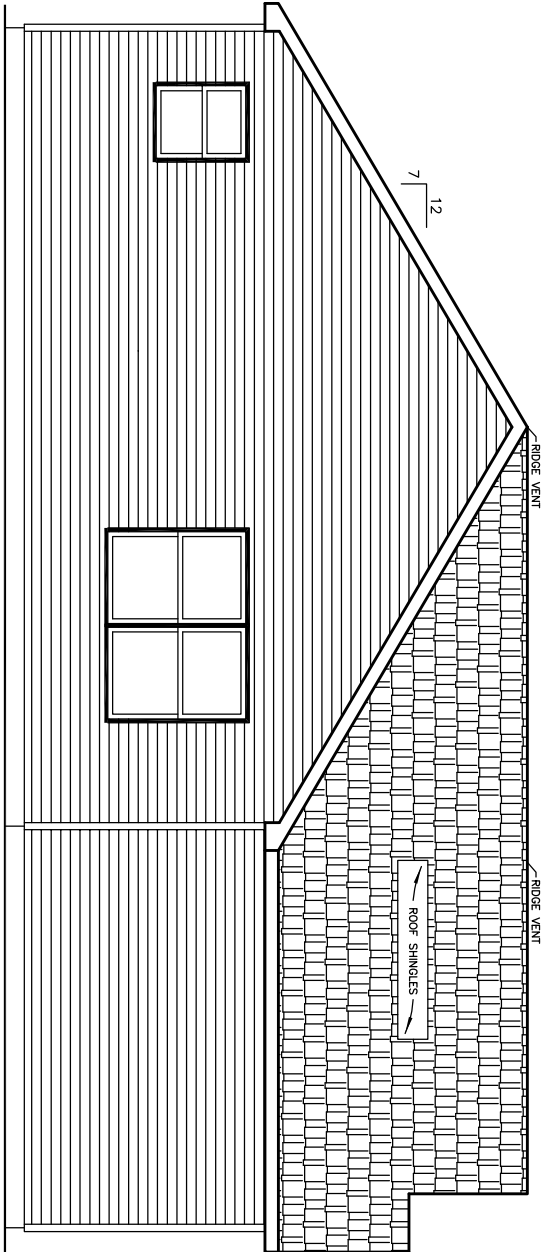

FINISHED GRADE VARIES

LEFT ELEVATION

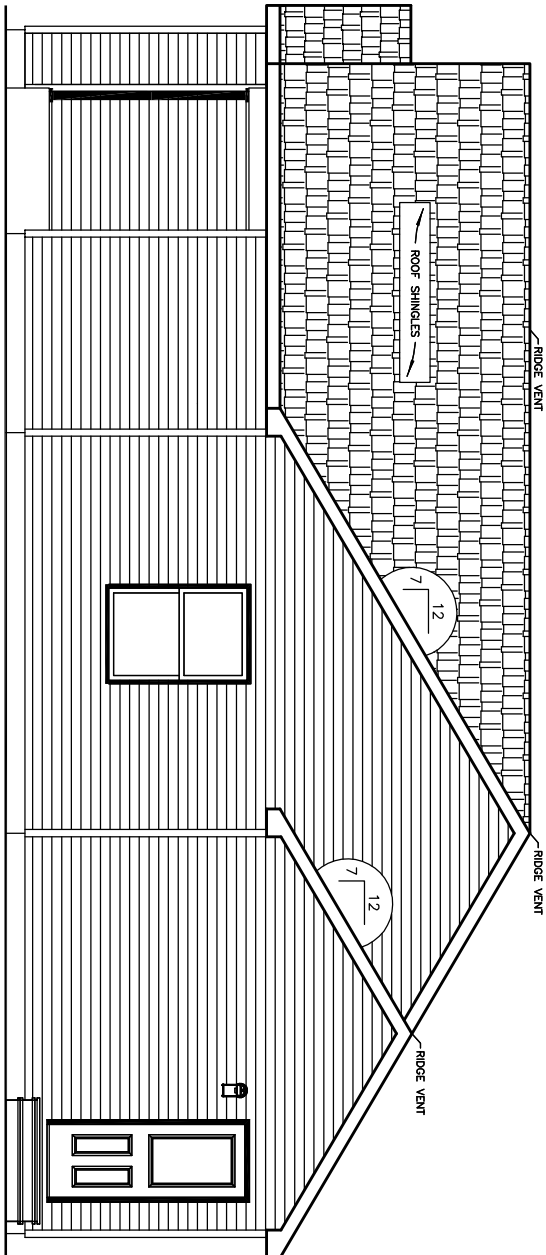

FINISHED GRADE VARIES

RIGHT ELEVATION

COLUMNS, STEPS, & RAILING
TO BE SUPPLIED AND INSTALLED
BY BUILDER. TEMPORARY SUPPORT POSTS
AND ROOF SYSTEM BY EXCEL HOMES, INC.

NOTES:

1. ITEMS SHOWN ON THE EXTERIOR ELEVATION DRAWINGS ARE FOR ILLUSTRATIVE PURPOSES ONLY

DRAWING MAY BE REVERSED

THIS DRAWING AND DESIGN IS
THE PROPERTY OF EXCEL
HOMES GROUP, LLC. ANY
REPRODUCTION OF THE
DRAWING OR DESIGN IS
PROHIBITED WITHOUT THE
EXPRESS WRITTEN CONSENT
OF EXCEL HOMES GROUP,
LLC.

ADJUSTMENTS MADE FOR
CODE COMPLIANCE AND
PRODUCTION CAPABILITY

CHECKED:

WNC

DRAWN:

.

DESCRIPTION

DATE:

.

NO: PD1

DRAWING TITLE:


ELEVATIONS

SCALE:

NTS

SHEET:

2

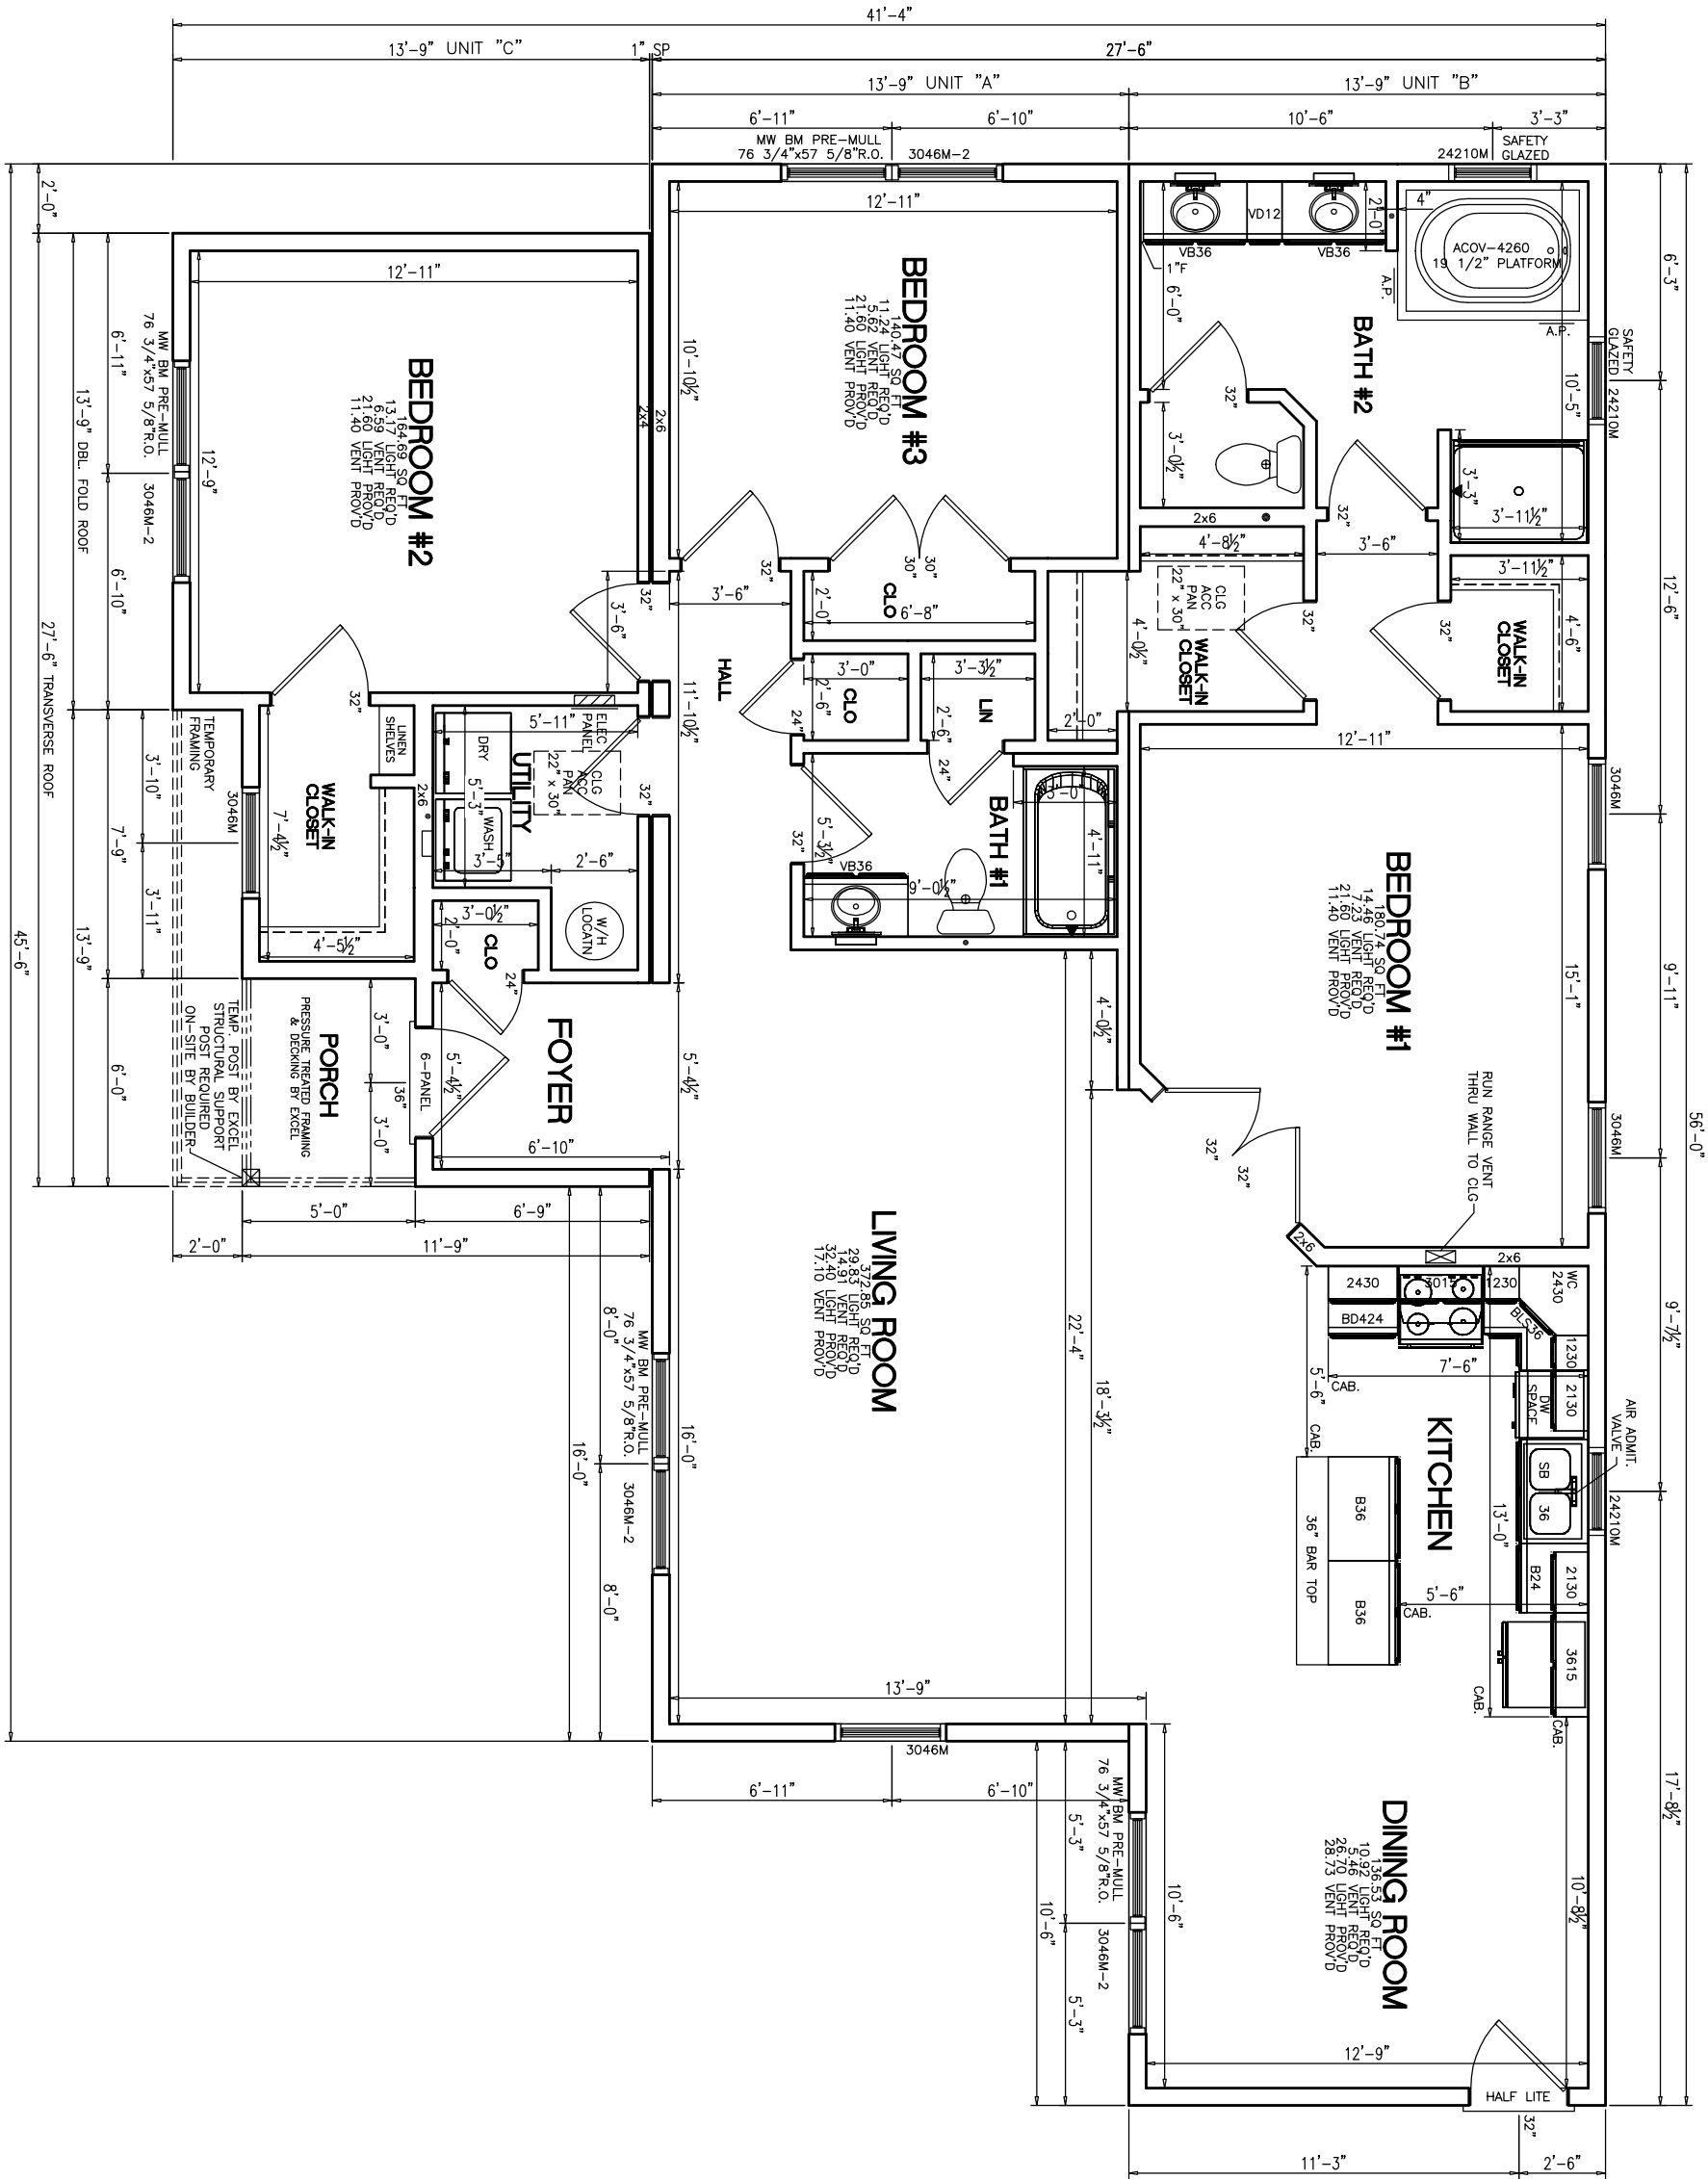

- NOTES:
1. 2x6 EXT WALLS @ 16" O.C./2x4 MARR WALLS @ 16" O.C.(EXCEPT AS NOTED)
 2. 8'-0" CLG HT.
 3. 2x10 SPF#2 FLOOR JOISTS @ 16" O.C.
 4. ROOF SYSTEM TO BE 24" O.C.
 5. MW BRICK MOULD SLG HUNG WINDOWS (TVBSH: #1=24210M, #2=2842M, #3M=3046M, #4=2852M, #11=2856EM)



CUSTOMER/PROJECT:
CLASSIC GRADE

BUILDER:
MURRAY

PTL#:
☒ PD ☐ ON ☐ SN ☐ SD

STATE:

THIS DRAWING AND DESIGN IS THE PROPERTY OF EXCEL HOMES GROUP LLC. ANY REPRODUCTION OF THE DRAWING OR DESIGN IS PROHIBITED WITHOUT THE EXPRESS WRITTEN CONSENT OF EXCEL HOMES GROUP, LLC.

ADJUSTMENTS MADE FOR CODE COMPLIANCE AND PRODUCTION CAPABILITY

DRAWING MAY BE REVERSED

DRAWN: ☒ WNC

CHECKED:

DESCRIPTION

DATE: ☒


NO: PD1

DRAWING TITLE:

FIRST FLOOR PLAN

SCALE: NTS

SHEET: 3

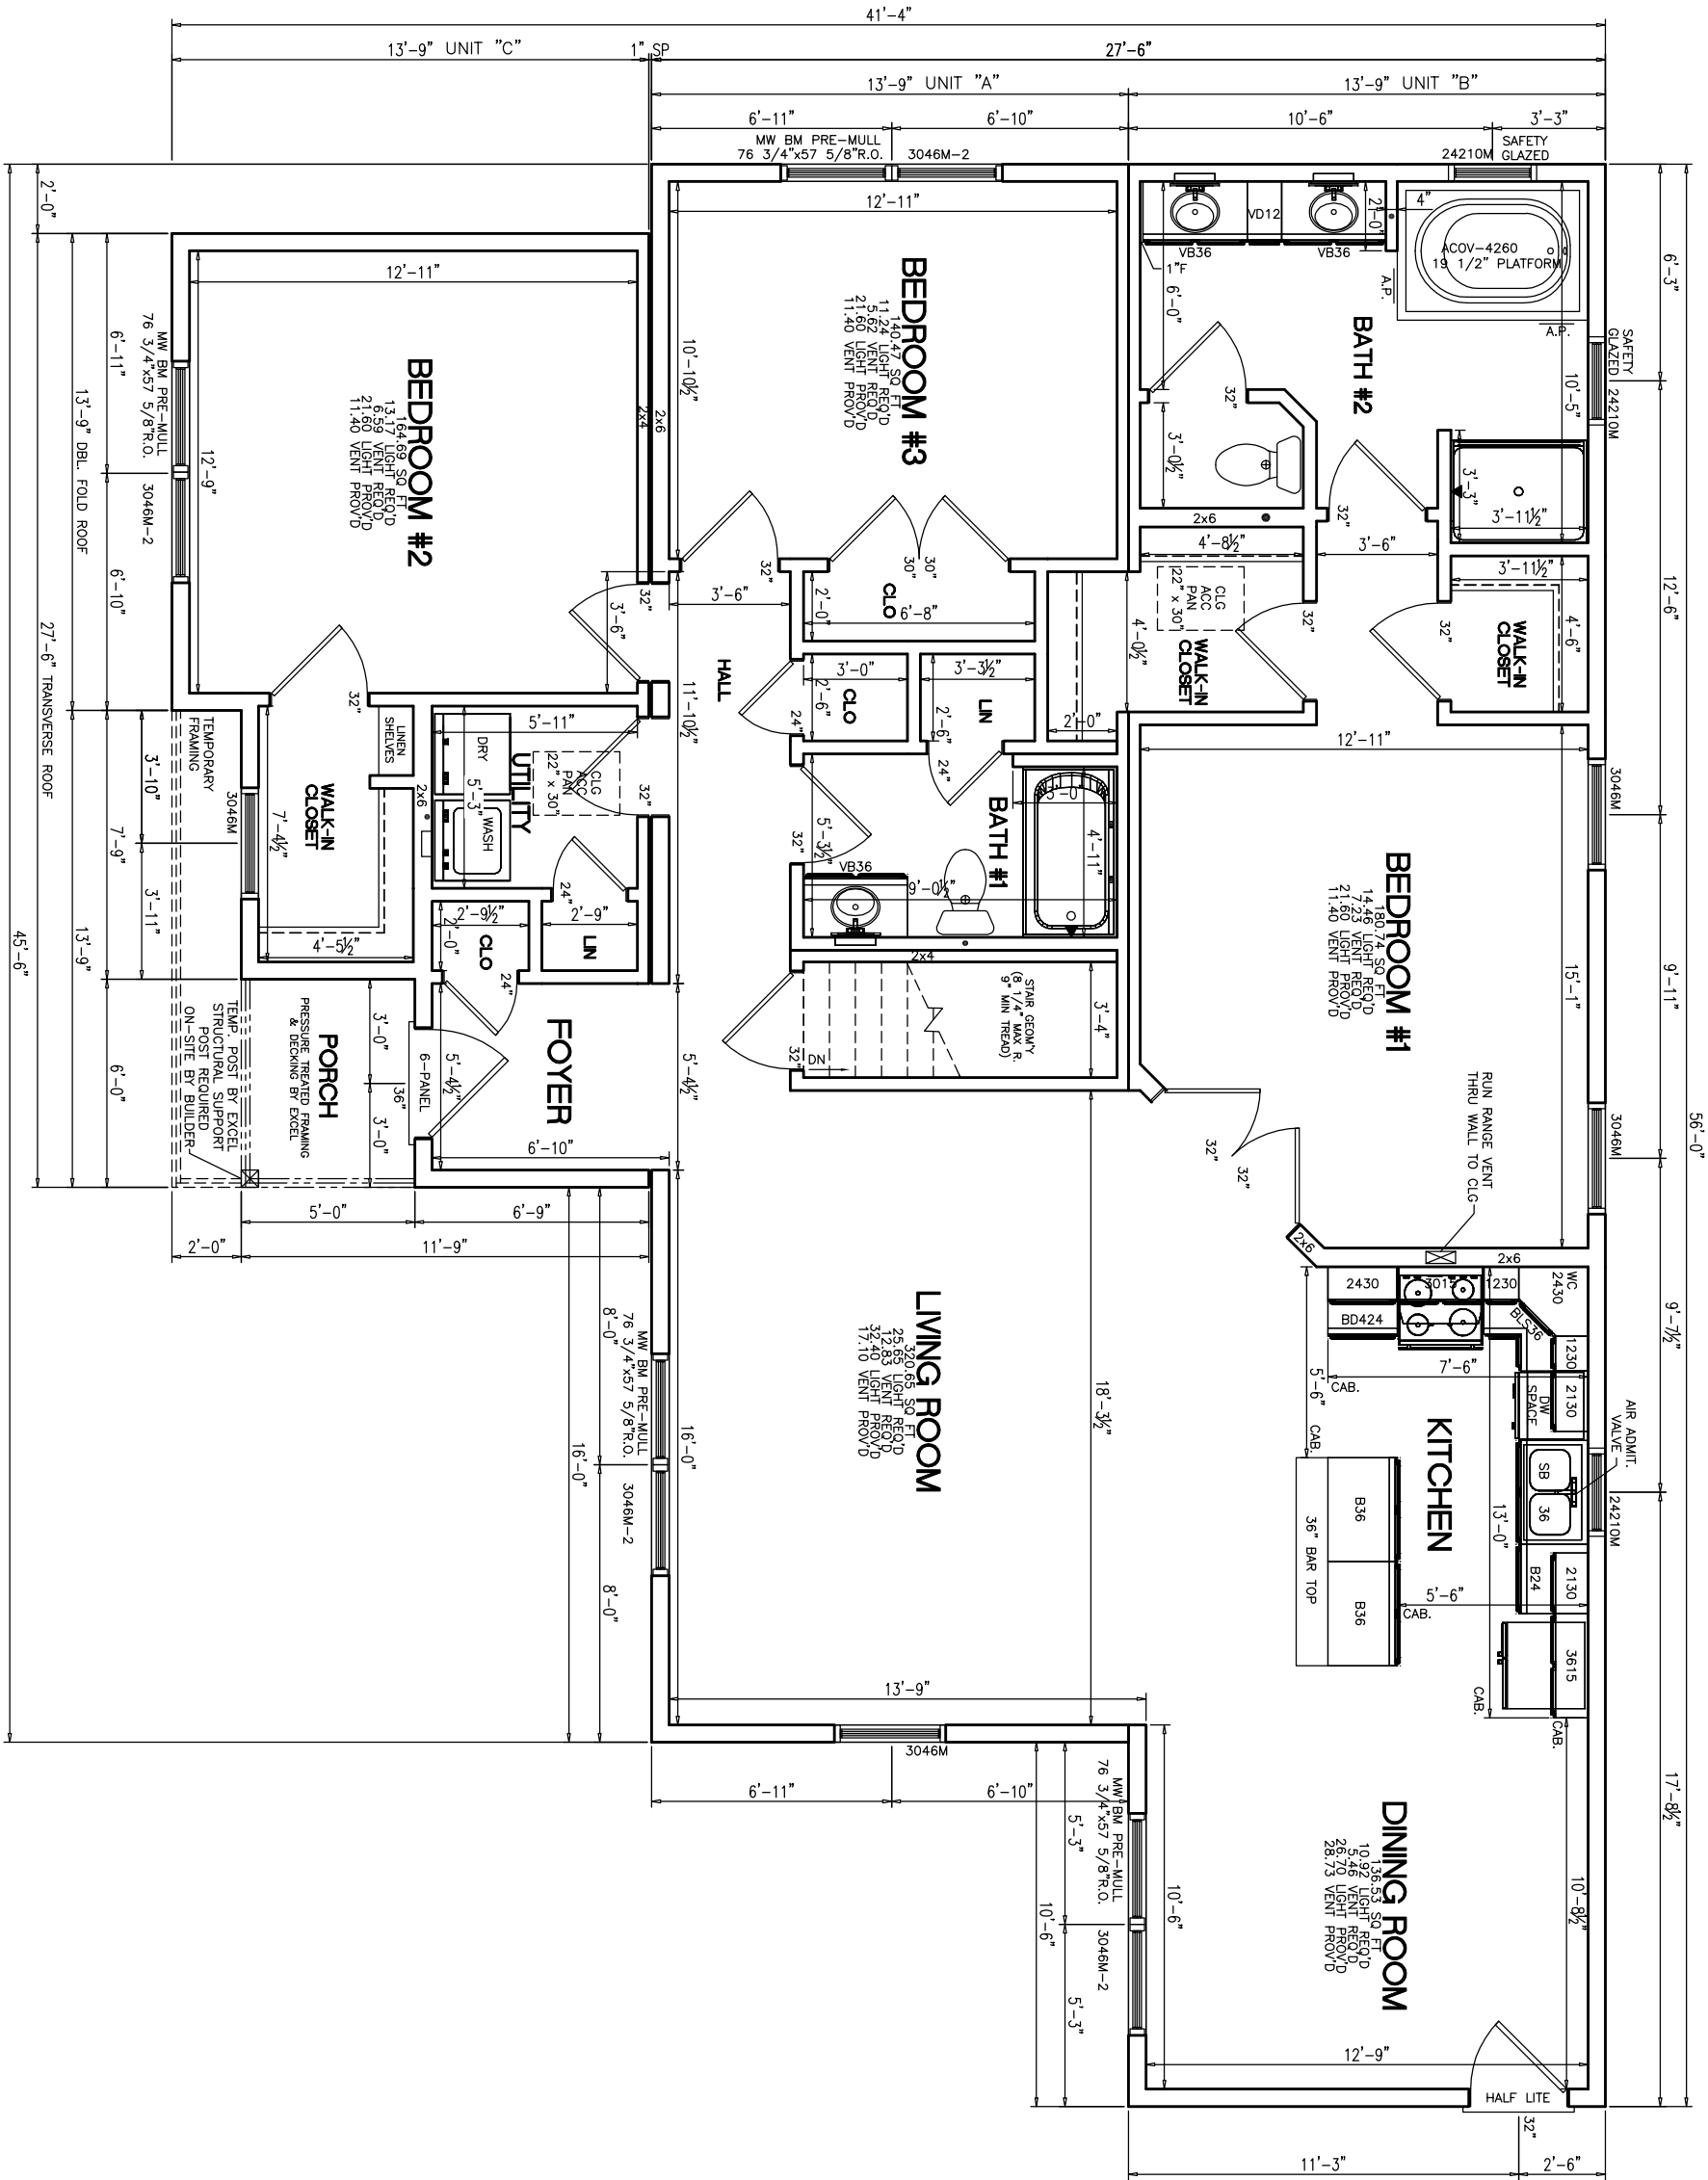

- NOTES:
1. 2x6 EXT WALLS @ 16" O.C./2x4 MARR WALLS @ 16" O.C.(EXCEPT AS NOTED)
 2. 8'-0" CLG. HT.
 3. 2x10 SPF#2 FLOOR JOISTS @ 16" O.C.
 4. ROOF SYSTEM TO BE 24" O.C.
 5. MW BRICK MOULD SLG HUNG WINDOWS (TVBSH: #1=24210M, #2=2842M, #3M=3046M, #4=2852M, #11=2856EM)

PTL#:		STATE:	
■ PD		■ ON	
■ SN		■ SD	
BUILDER:			
MURRAY			
CUSTOMER/PROJECT:			
CLASSIC GRADE			
<div>excel</div> <div>HOMES</div> <div>WWW.EXCELHOMES.COM</div>			
THIS DRAWING AND DESIGN IS THE PROPERTY OF EXCEL HOMES GROUP, LLC. ANY REPRODUCTION OF THE DRAWING OR DESIGN IS PROHIBITED WITHOUT THE EXPRESS WRITTEN CONSENT OF EXCEL HOMES GROUP, LLC.			
ADJUSTMENTS MADE FOR CODE COMPLIANCE AND PRODUCTION CAPABILITY			
DRAWING MAY BE REVERSED			
DRAWN:		CHECKED:	
_____		WNC	
DESCRIPTION			
NO:		DATE:	
PD1		_____	
DRAWING TITLE:			
FIRST FLOOR PLAN			
SCALE:		SHEET:	
NTS		3	

PTL#:

STATE:

PD ON SN SD

BUILDER:

MURRAY

CUSTOMER/PROJECT:

CLASSIC GRADE

Excel HOMES
WWW.EXCELHOMES.COM

THIS DRAWING AND DESIGN IS THE PROPERTY OF EXCEL HOMES GROUP, LLC. ANY REPRODUCTION OF THE DRAWING OR DESIGN IS PROHIBITED WITHOUT THE EXPRESS WRITTEN CONSENT OF EXCEL HOMES GROUP, LLC.

ADJUSTMENTS MADE FOR CODE COMPLIANCE AND PRODUCTION CAPABILITY

DRAWING MAY BE REVERSED

DRAWN: CHECKED:
WNC

DESCRIPTION


DATE:

NO: PD1

DRAWING TITLE:

KITCHEN ELEVATION

SCALE: SHEET:
NTS -

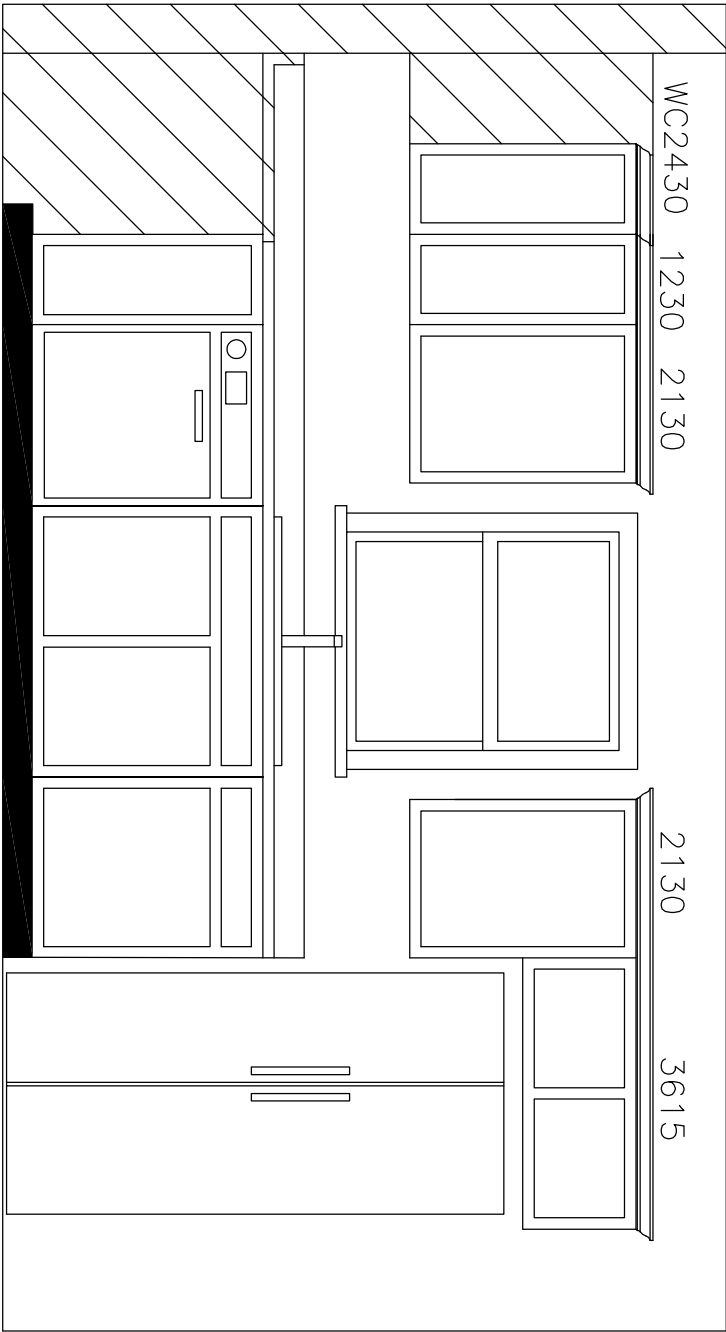


BLS36

DW

SB36

B24

REFRIGERATOR

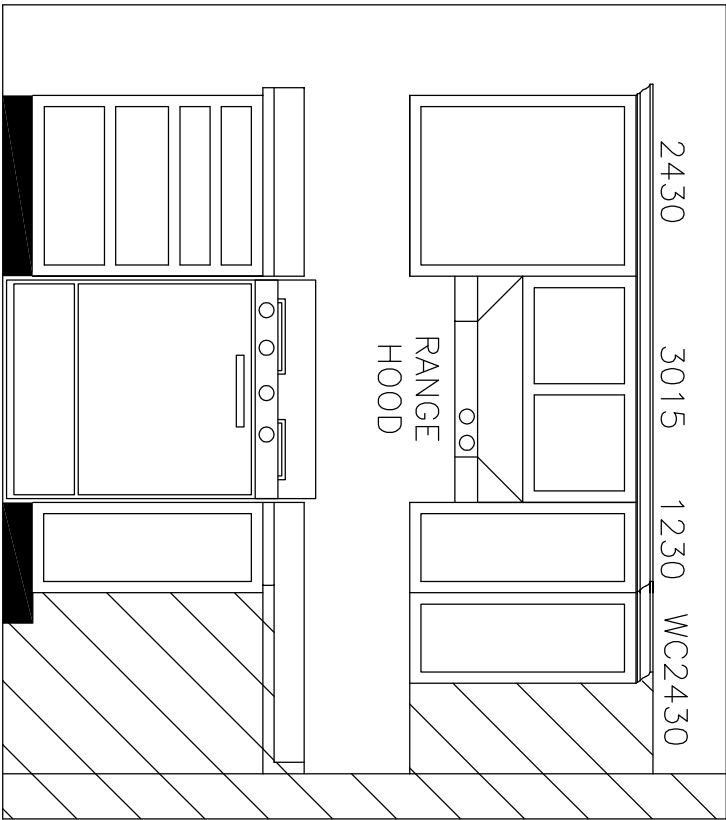

BD424

RANGE

BLS36