



☐ Yes! I want the option to build my new home to ENERGY STAR specifications and save up to 35% on my energy bills.

THIS HOME HAS BEEN DESIGNED SPECIFICALLY FOR:

SHILOH

STREET
TOWN, STATE ZIP
COUNTY

BUILDER:

CLASSIC
GRADE

PTL#:

STATE:

☒ PD ☐ ON ☐ SN ☐ SD

BUILDER:

SHILOH

CUSTOMER/PROJECT:

CLASSIC GRADE

Excel
HOMES
WWW.EXCELHOMES.COM

DESIGN INFORMATION

ROOF:

PITCH: ☐ 5/12 ☒ 7/12 ☐ 9/12 ☐ 12/12
TYPE: ☒ WEBB TRUSS ☐ STORAGE TRUSS
SPACING: ☒ 24" O.C. ☐ 16" O.C. ☐ 12" O.C.

EXTERIOR WALLS:

SIZE: ☐ 2x4 ☒ 2x6
SPACING: ☐ 24" O.C. ☒ 16" O.C.

MARRIAGE WALLS:

SIZE: 1st Fl ☐ 2x3 ☒ 2x4 ☐ 2x6
SPACING: ☒ 16" O.C.
SIZE: 2nd Fl ☐ 2x3 ☐ 2x4 ☐ 2x6
SPACING: ☐ 16" O.C.

CEILING HEIGHTS:

1ST FLOOR: ☒ 8'-0" ☐ 9'-0" ☐ OTHER
2ND FLOOR: ☐ 8'-0" ☐ 9'-0" ☐ OTHER

FLOOR JOISTS:

SIZE: ☐ 2x8 SPF#2 ☒ 2x10 SPF#2
SPACING: ☒ 16" O.C. ☐ 12" O.C.

WINDOWS:

BRAND: ☒ MW CLASSIC ☐ ANDERSEN
☐ PELLA ☐ OTHER
STYLE: ☒ SINGLE HUNG ☐ DOUBLE HUNG
DP RATING: -

FOUNDATION:

TYPE: ☐ BASEMENT ☐ CRAWL SPACE

HVAC:

TYPE: ☐ ENTIRE SYSTEM BY FACTORY
☐ PARTIAL SYSTEM BY FACTORY
☒ ON-SITE BY BUILDER

BTU LOSS:

-

SITE CONDITIONS:


GROUND SNOW LOAD: - PSF
WIND SPEED: - MPH
EXPOSURE: -
SEISMIC CATEGORY: -
USE GROUP: SINGLE FAMILY
CONSTRUCTION TYPE: VB WOOD FRAME UNPROTECTED

SQUARE FOOTAGE:

FIRST FLOOR:	1,515	SQ. FT.
SECOND FLOOR:	-	SQ. FT.
BONUS ROOM:	-	SQ. FT.
GARAGE:	-	SQ. FT.
TOTAL:	1,515	SQ. FT.
OVERALL SIZE	49'-7" x 34'-0" / 32'-0"	
MODEL:	SHILOH - CLASSIC GRADE	

NOTES:

1. ITEMS SHOWN ON THE EXTERIOR ELEVATION DRAWINGS ARE FOR ILLUSTRATIVE PURPOSES ONLY

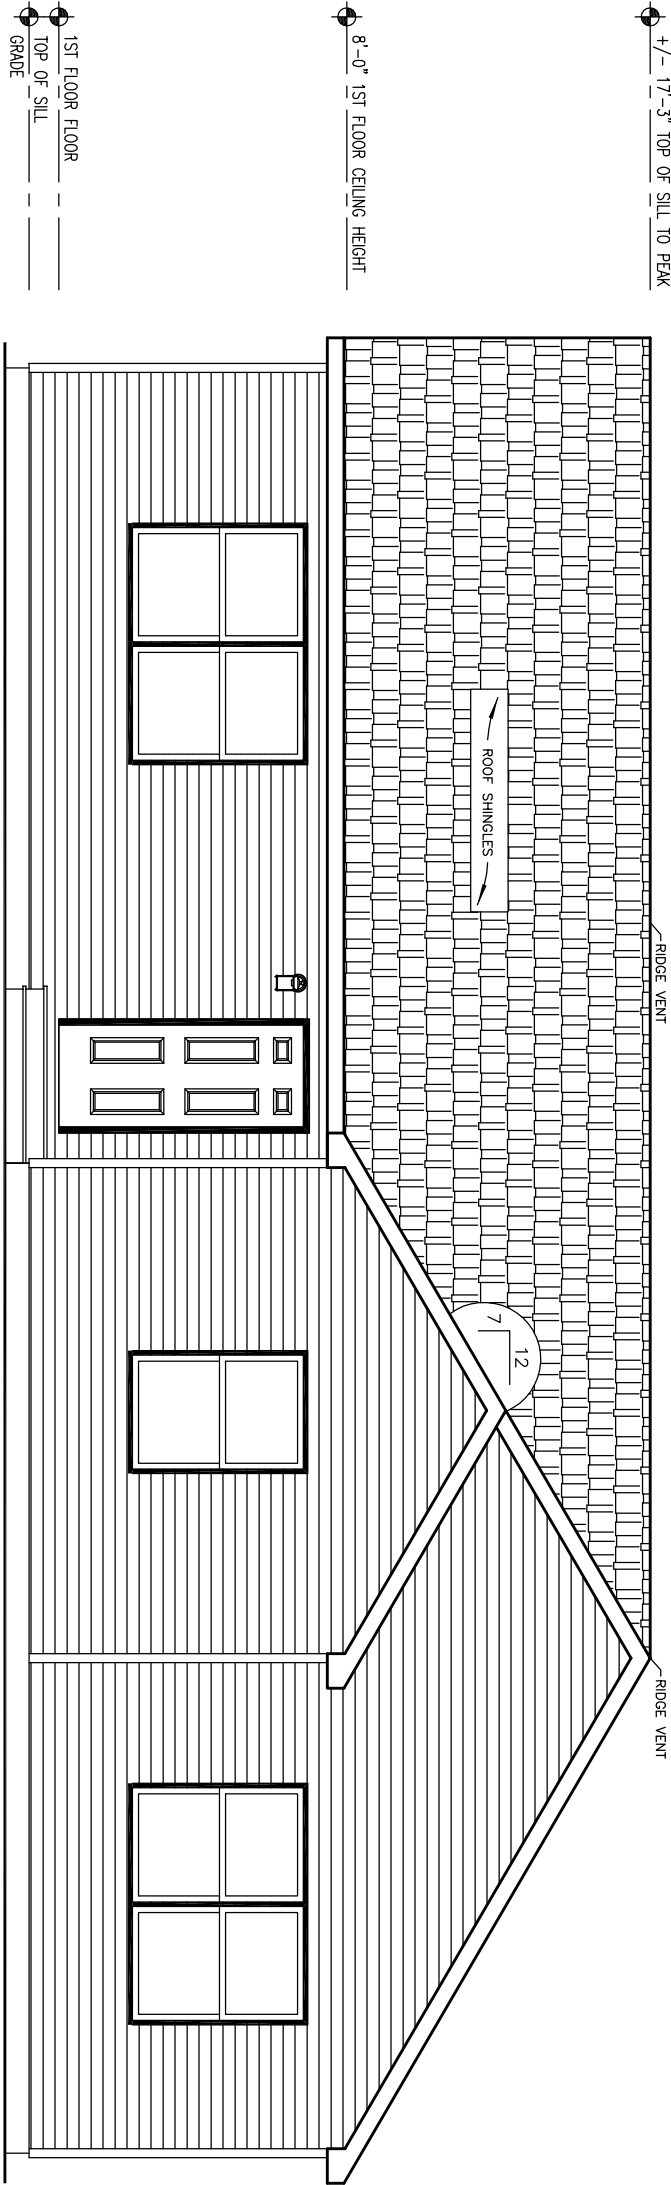

FRONT ELEVATION

THIS DRAWING AND DESIGN IS THE PROPERTY OF EXCEL HOMES GROUP, LLC. ANY REPRODUCTION OF THE DRAWING OR DESIGN IS PROHIBITED WITHOUT THE EXPRESS WRITTEN CONSENT OF EXCEL HOMES GROUP, LLC.

ADJUSTMENTS MADE FOR CODE COMPLIANCE AND PRODUCTION CAPABILITY

DRAWING MAY BE REVERSED

CHECKED: WNC

DRAWN: -

DESCRIPTION

DATE: -

NO: PD1

DRAWING TITLE:

COVER SHEET

SCALE: NTS

1

SHEET:

PTL#: _____ STATE: _____

■ PD □ ON □ SN □ SD

BUILDER: **SHILOH**

CUSTOMER/PROJECT:
CLASSIC GRADE

excel
HOMES
WWW.EXCELHOMES.COM

THIS DRAWING AND DESIGN IS THE PROPERTY OF EXCEL HOMES GROUP, LLC. ANY REPRODUCTION OF THE DRAWING OR DESIGN IS PROHIBITED WITHOUT THE EXPRESS WRITTEN CONSENT OF EXCEL HOMES GROUP, LLC.

ADJUSTMENTS MADE FOR CODE COMPLIANCE AND PRODUCTION CAPABILITY

DRAWING MAY BE REVERSED

DRAWN: _____ CHECKED: _____
WNC

DESCRIPTION

DATE: _____

NO: PD1

DRAWING TITLE:


ELEVATIONS

SCALE: **NTS** SHEET: **2**


⬆ +/− 17'-3" TOP OF SILL TO PEAK

⬆ 8'-0" 1ST FLOOR CEILING HEIGHT


⬆ 1ST FLOOR FLOOR
⬆ TOP OF SILL
⬆ GRADE

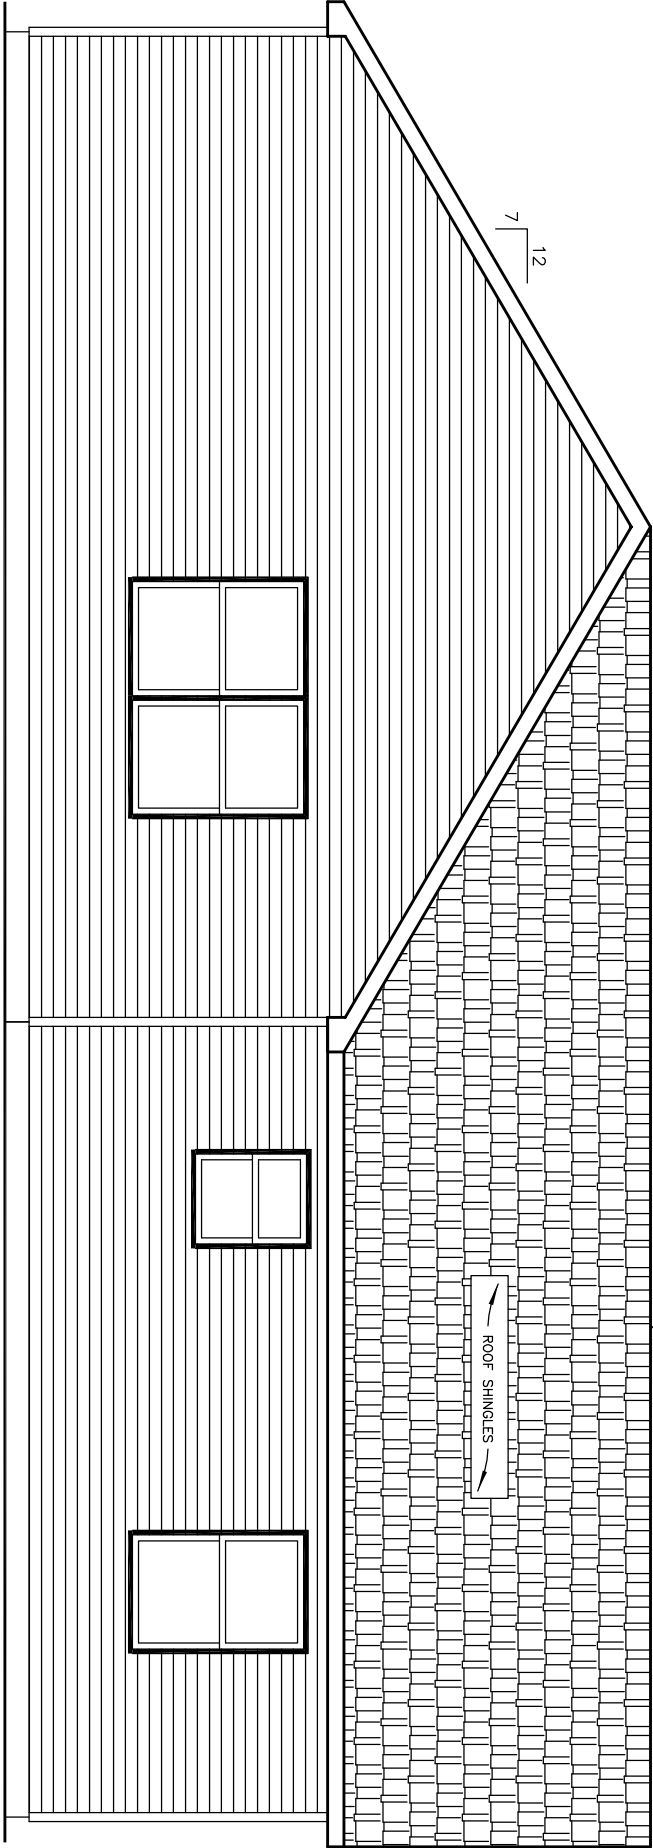

REAR ELEVATION

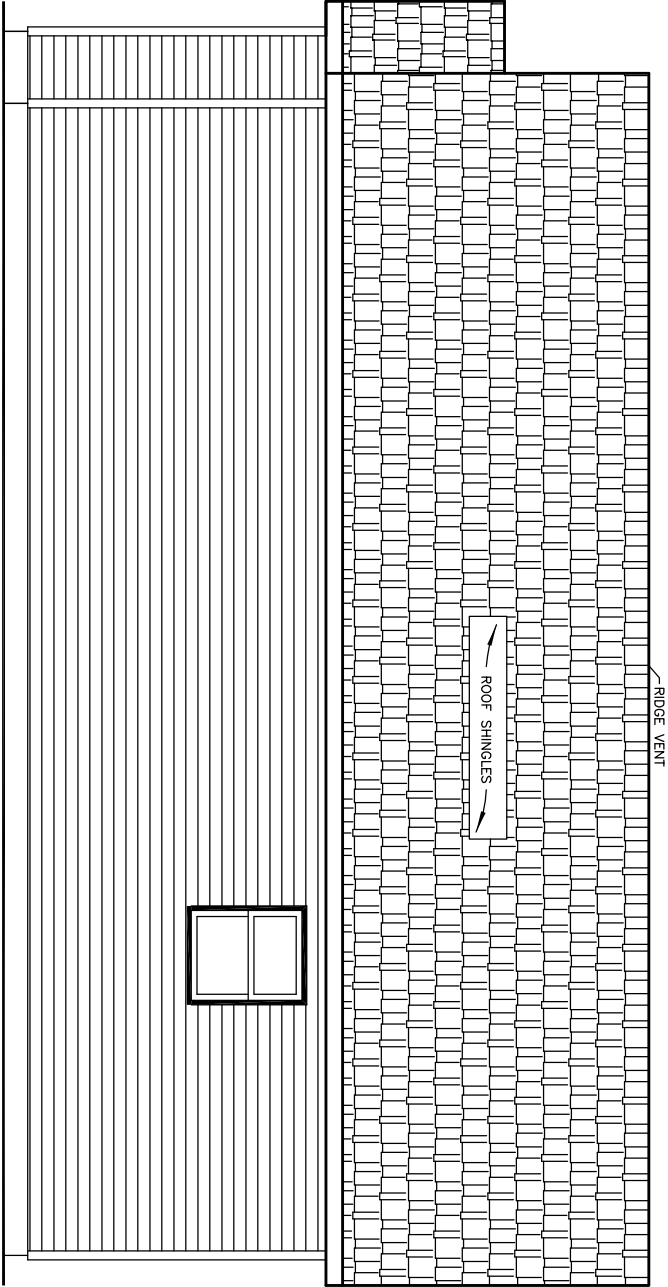

LEFT ELEVATION

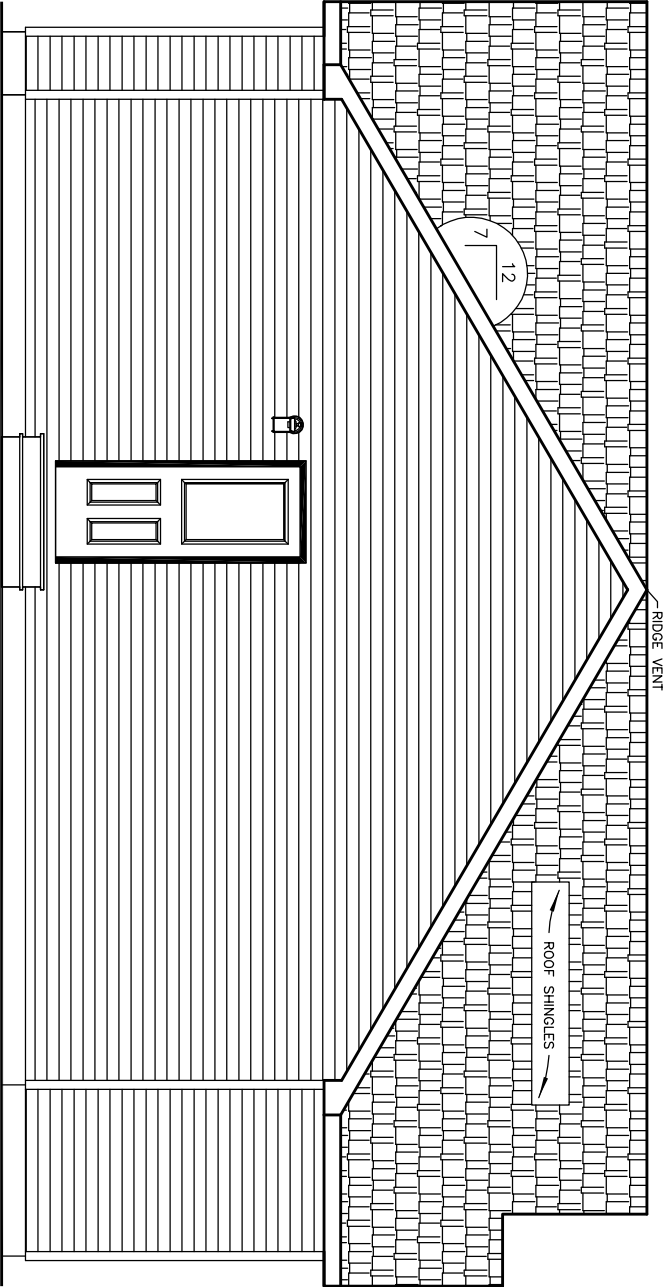

RIGHT ELEVATION

NOTES:

1. ITEMS SHOWN ON THE EXTERIOR ELEVATION DRAWINGS ARE FOR ILLUSTRATIVE PURPOSES ONLY

PTL#: _____		STATE: _____	
<div style="display: flex; justify-content: space-between;"> ■ PD <input type="checkbox"/> ON <input type="checkbox"/> SN <input type="checkbox"/> SD </div>		BUILDER: <div style="text-align: center; font-size: 1.2em; font-weight: bold;">SHILOH</div>	
CUSTOMER/PROJECT: <div style="font-size: 1.5em; font-weight: bold;">CLASSIC GRADE</div>			
 WWW.EXCELHOMES.COM			
<p>THIS DRAWING AND DESIGN IS THE PROPERTY OF EXCEL HOMES GROUP, LLC. ANY REPRODUCTION OF THE DRAWING OR DESIGN IS PROHIBITED WITHOUT THE EXPRESS WRITTEN CONSENT OF EXCEL HOMES GROUP, LLC.</p> <hr/> <p>ADJUSTMENTS MADE FOR CODE COMPLIANCE AND PRODUCTION CAPABILITY</p> <hr/> <p>DRAWING MAY BE REVERSED</p>			
DRAWN: _____ _____		CHECKED: _____ WNC _____	
DESCRIPTION <div style="text-align: center; font-size: 2em; font-weight: bold;">FIRST FLOOR PLAN</div>			
NO: PD1 DRAWING TITLE:		DATE: _____ _____	
SCALE: _____ NTS		SHEET: _____ 3	

PTL#:

STATE:

■ PD □ ON □ SN □ SD



BUILDER:

SHILOH

CUSTOMER/PROJECT:

CLASSIC GRADE

excel
HOMES
WWW.EXCELHOMES.COM

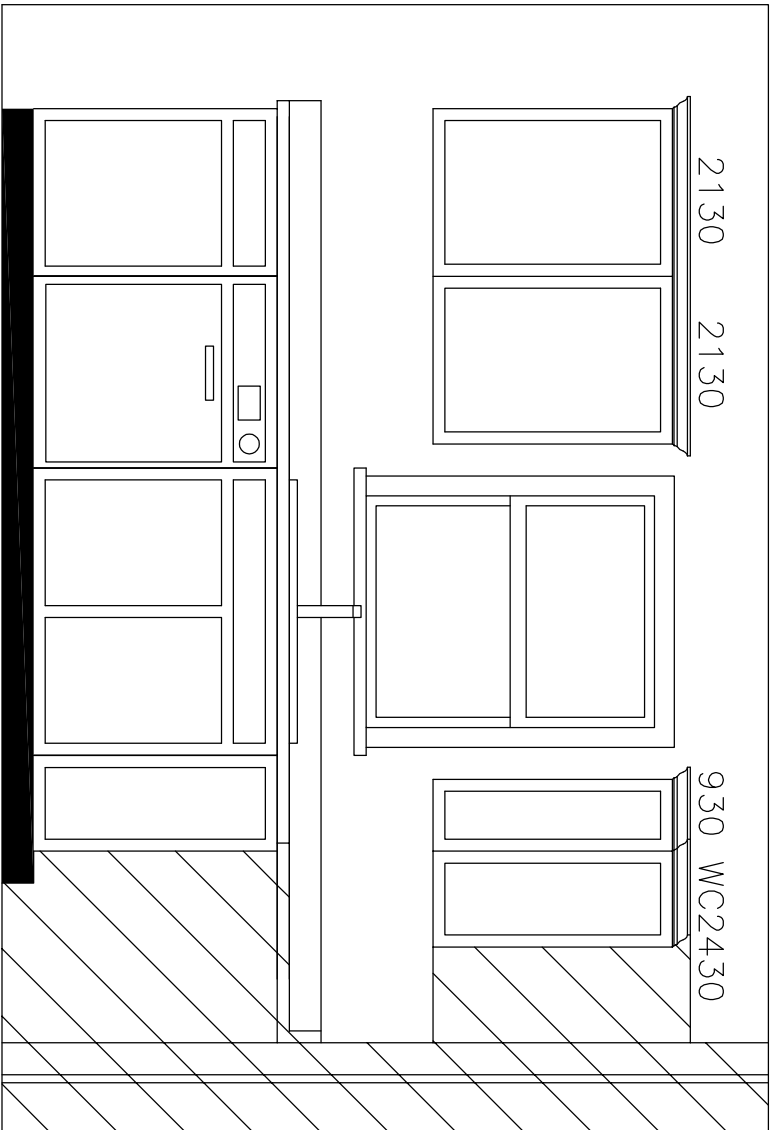 

3015

WC2430



3030

3330

3615

2" F

RANGE
HOOD

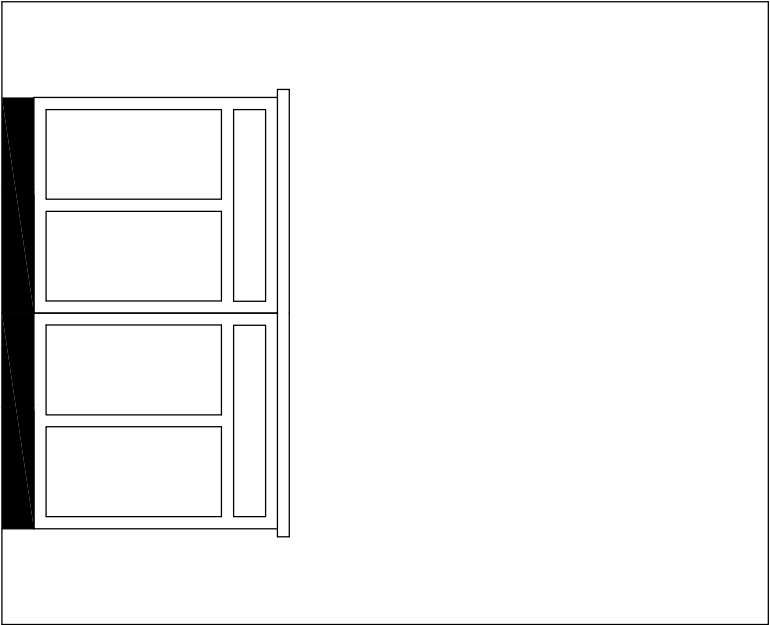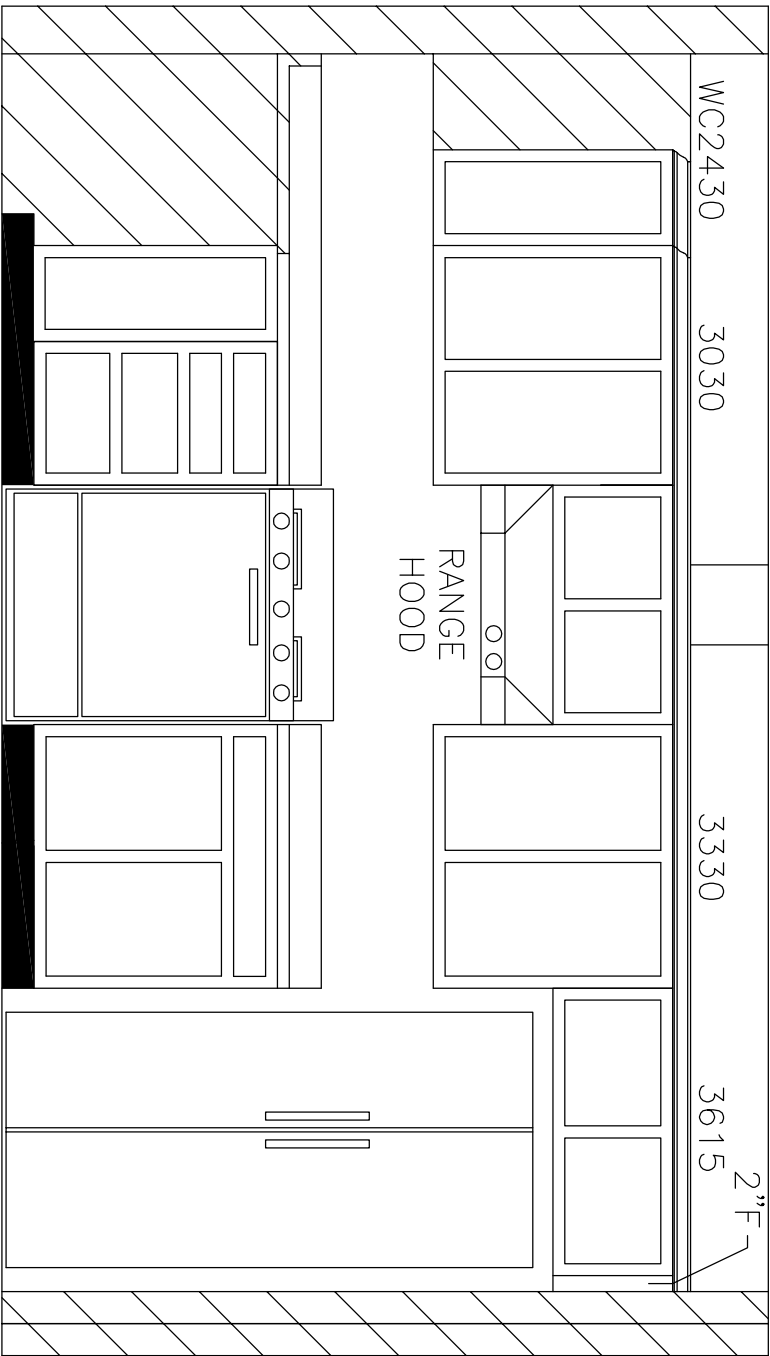

BLS36

BD418

RANGE

B33

REFRIGERATOR

B27

B27

THIS DRAWING AND DESIGN IS THE PROPERTY OF EXCEL HOMES GROUP, LLC. ANY REPRODUCTION OF THE DRAWING OR DESIGN IS PROHIBITED WITHOUT THE EXPRESS WRITTEN CONSENT OF EXCEL HOMES GROUP, LLC.

ADJUSTMENTS MADE FOR CODE COMPLIANCE AND PRODUCTION CAPABILITY

DRAWING MAY BE REVERSED

CHECKED: WNC

DRAWN: .

DESCRIPTION

DATE: .

NO: PD1

DRAWING TITLE:

KITCHEN ELEVATION

SCALE:

NTS

SHEET:

-