



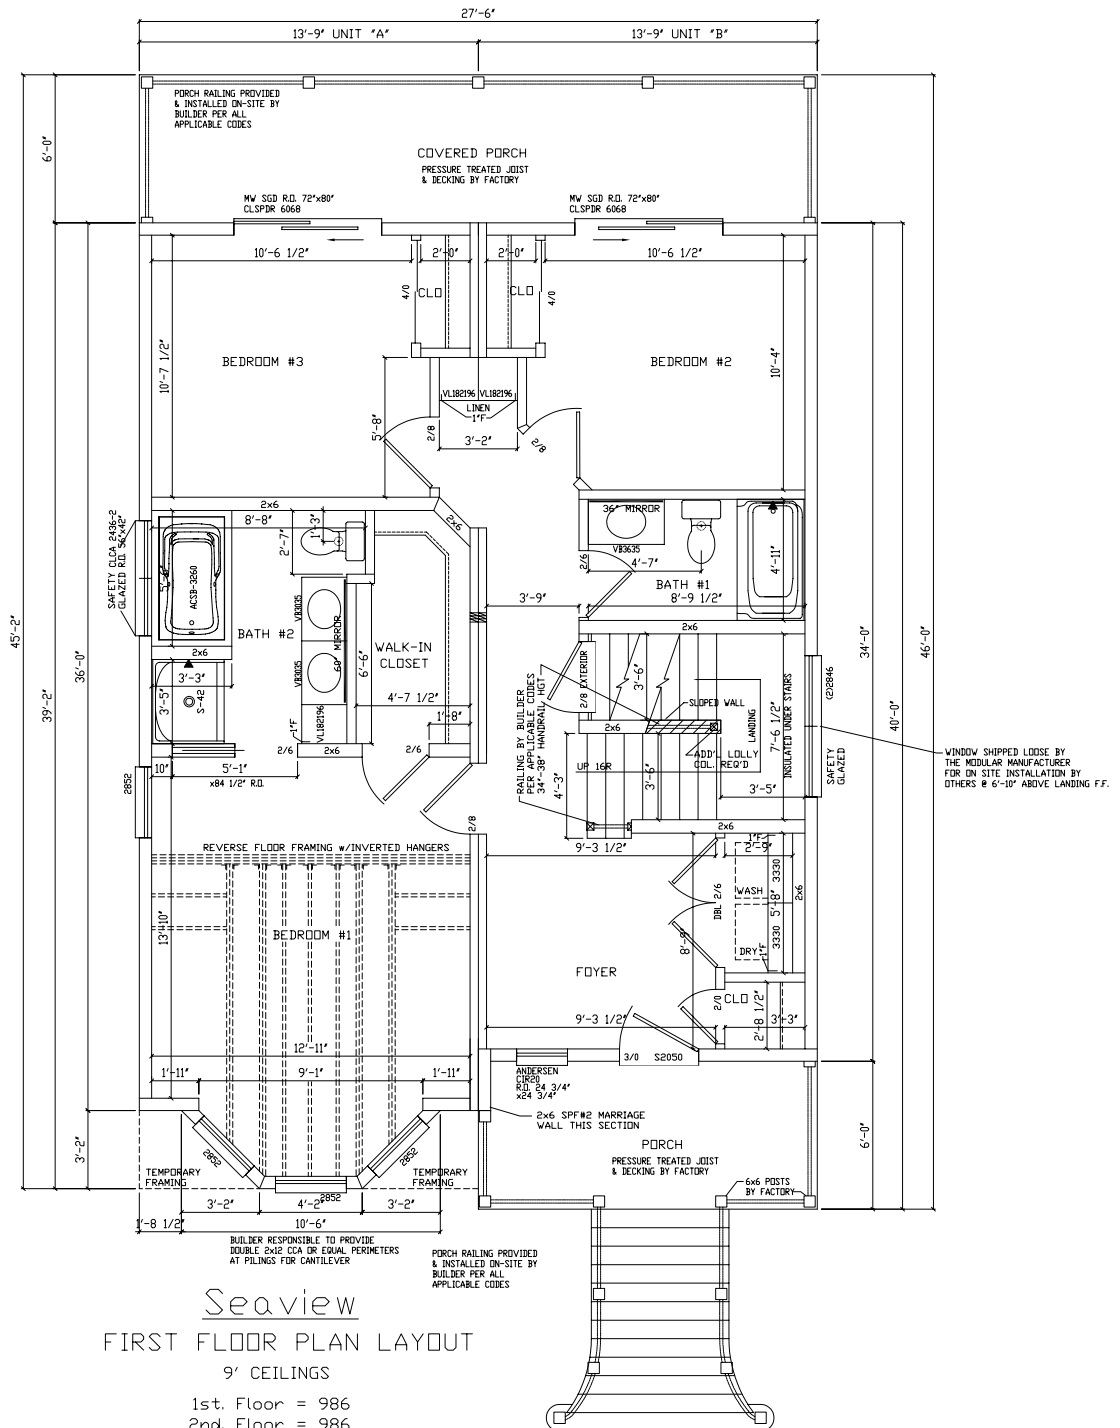

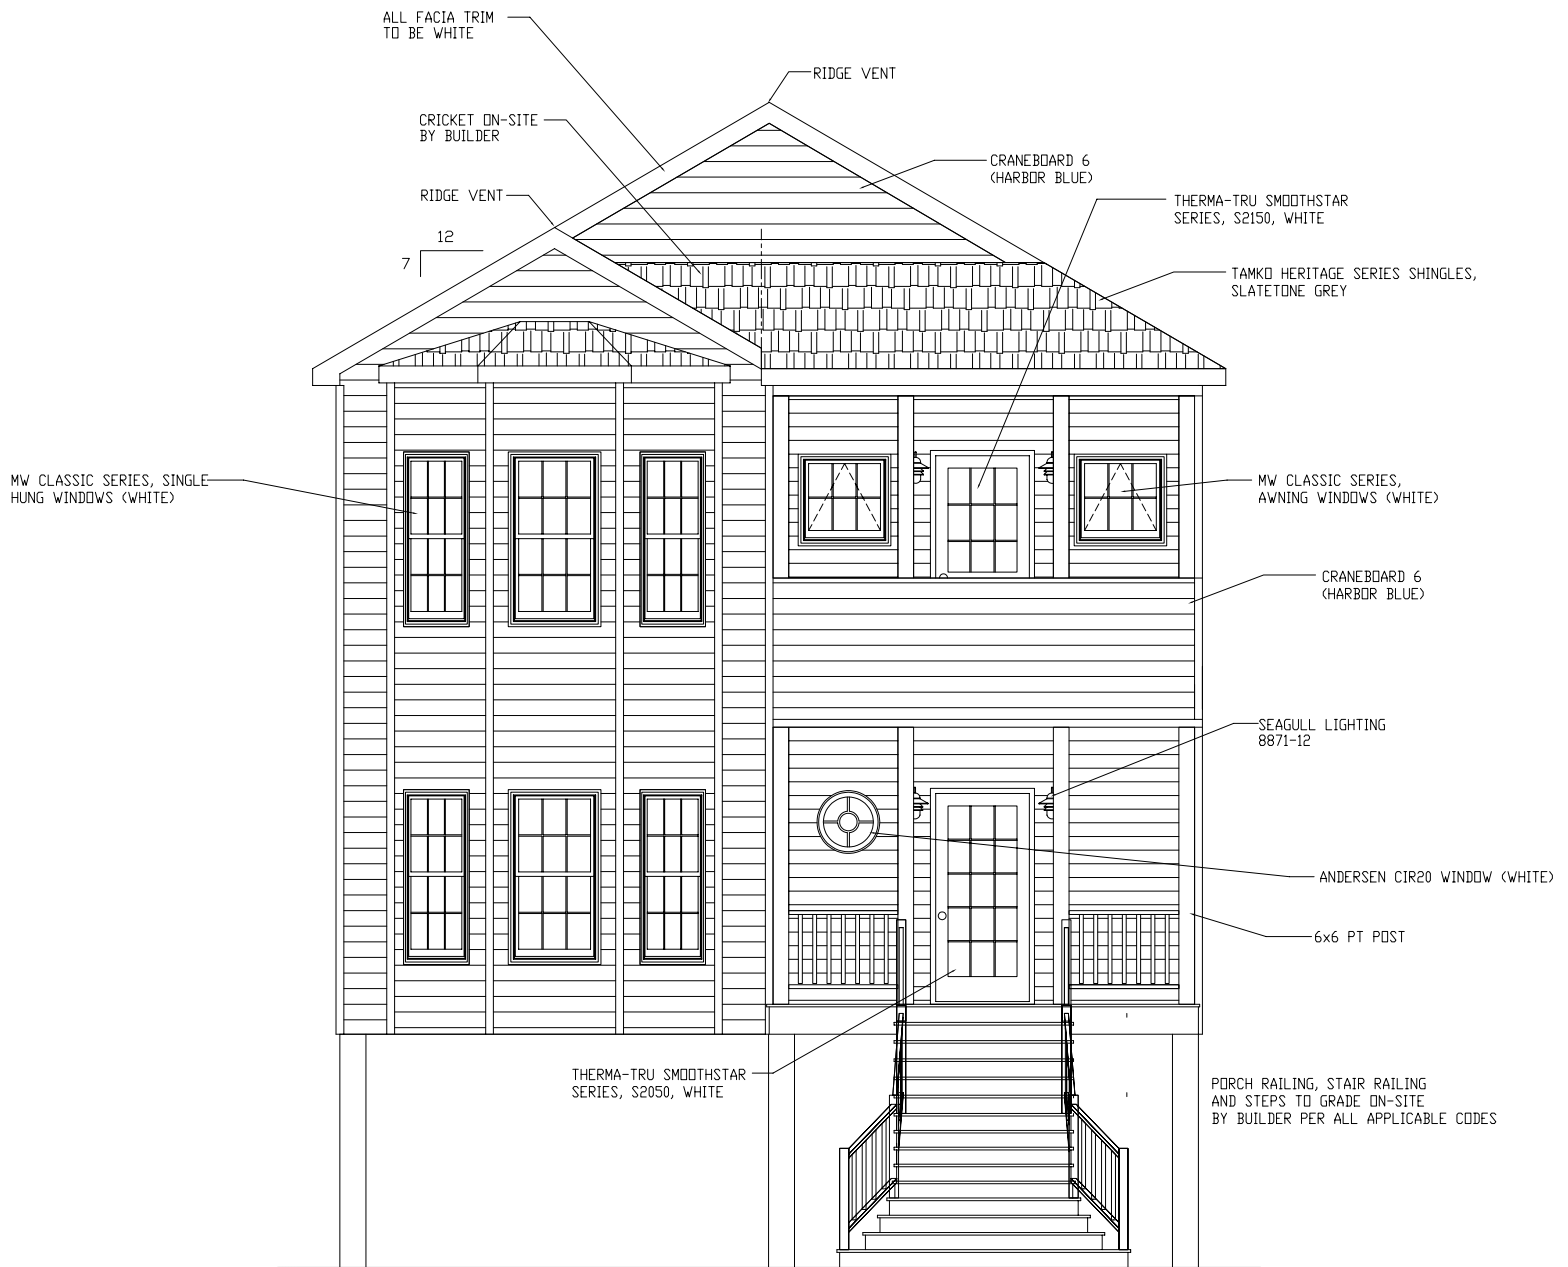


Seaview


FRONT ELEVATION ARCH STYLE COASTAL

7/12 RAFTER ROOF


SHOWN w/OPT. 9' CEILINGS 2ND FLOOR
SHIPLOOSE EXTENSIONS FOR SHIPPING

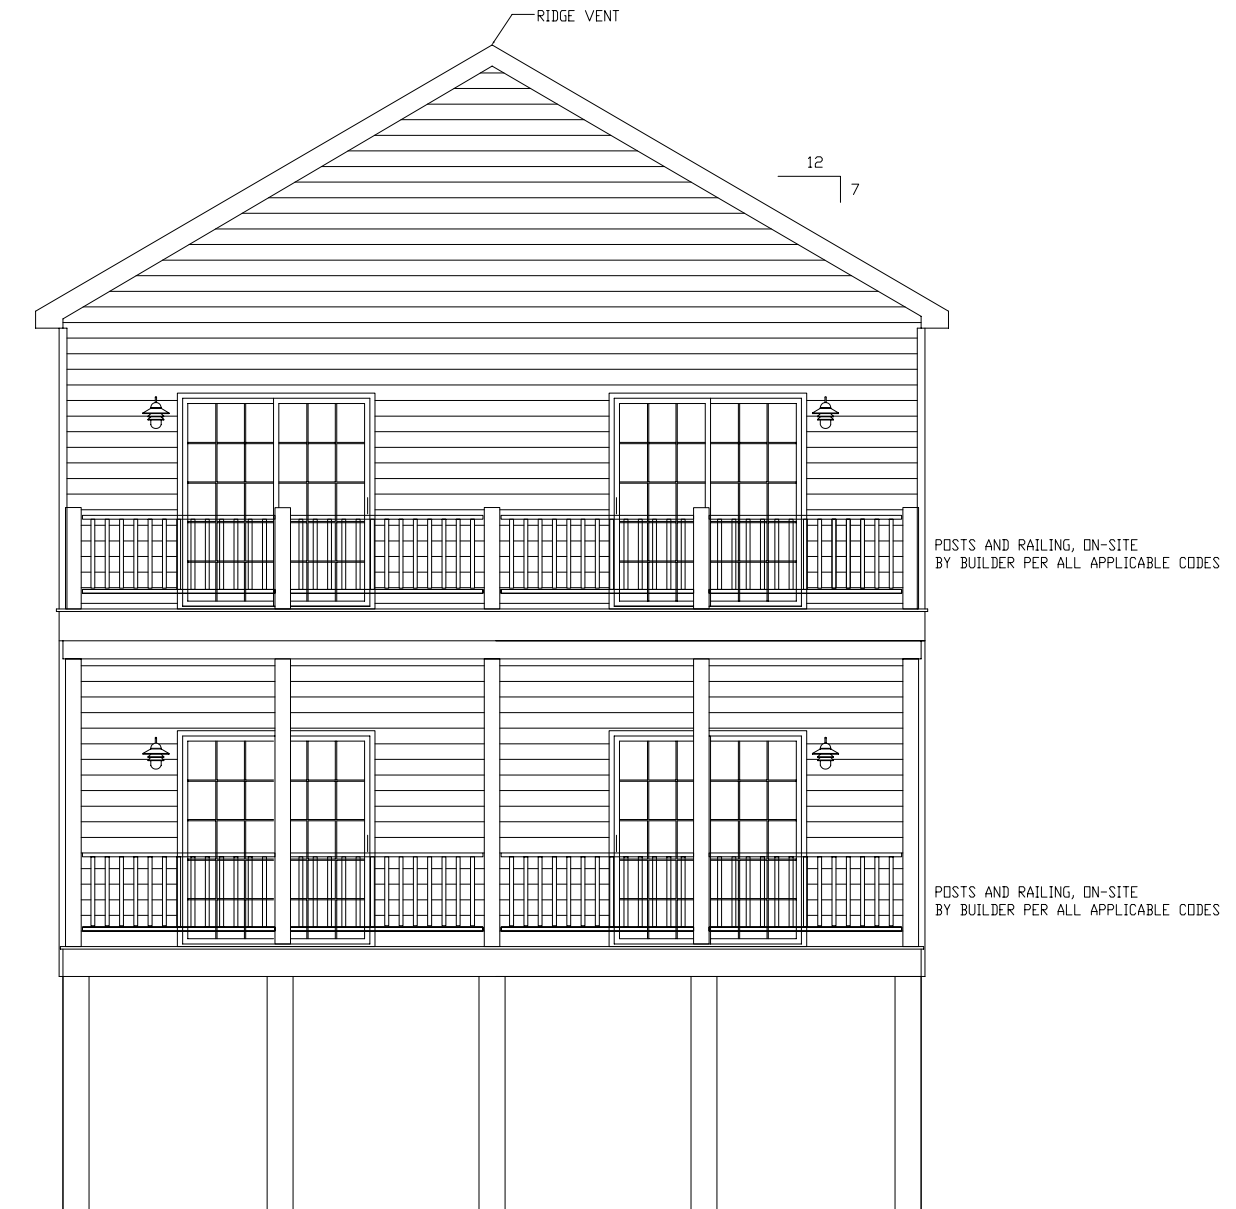

Seaview
REAR ELEVATION
ARCH STYLE COASTAL

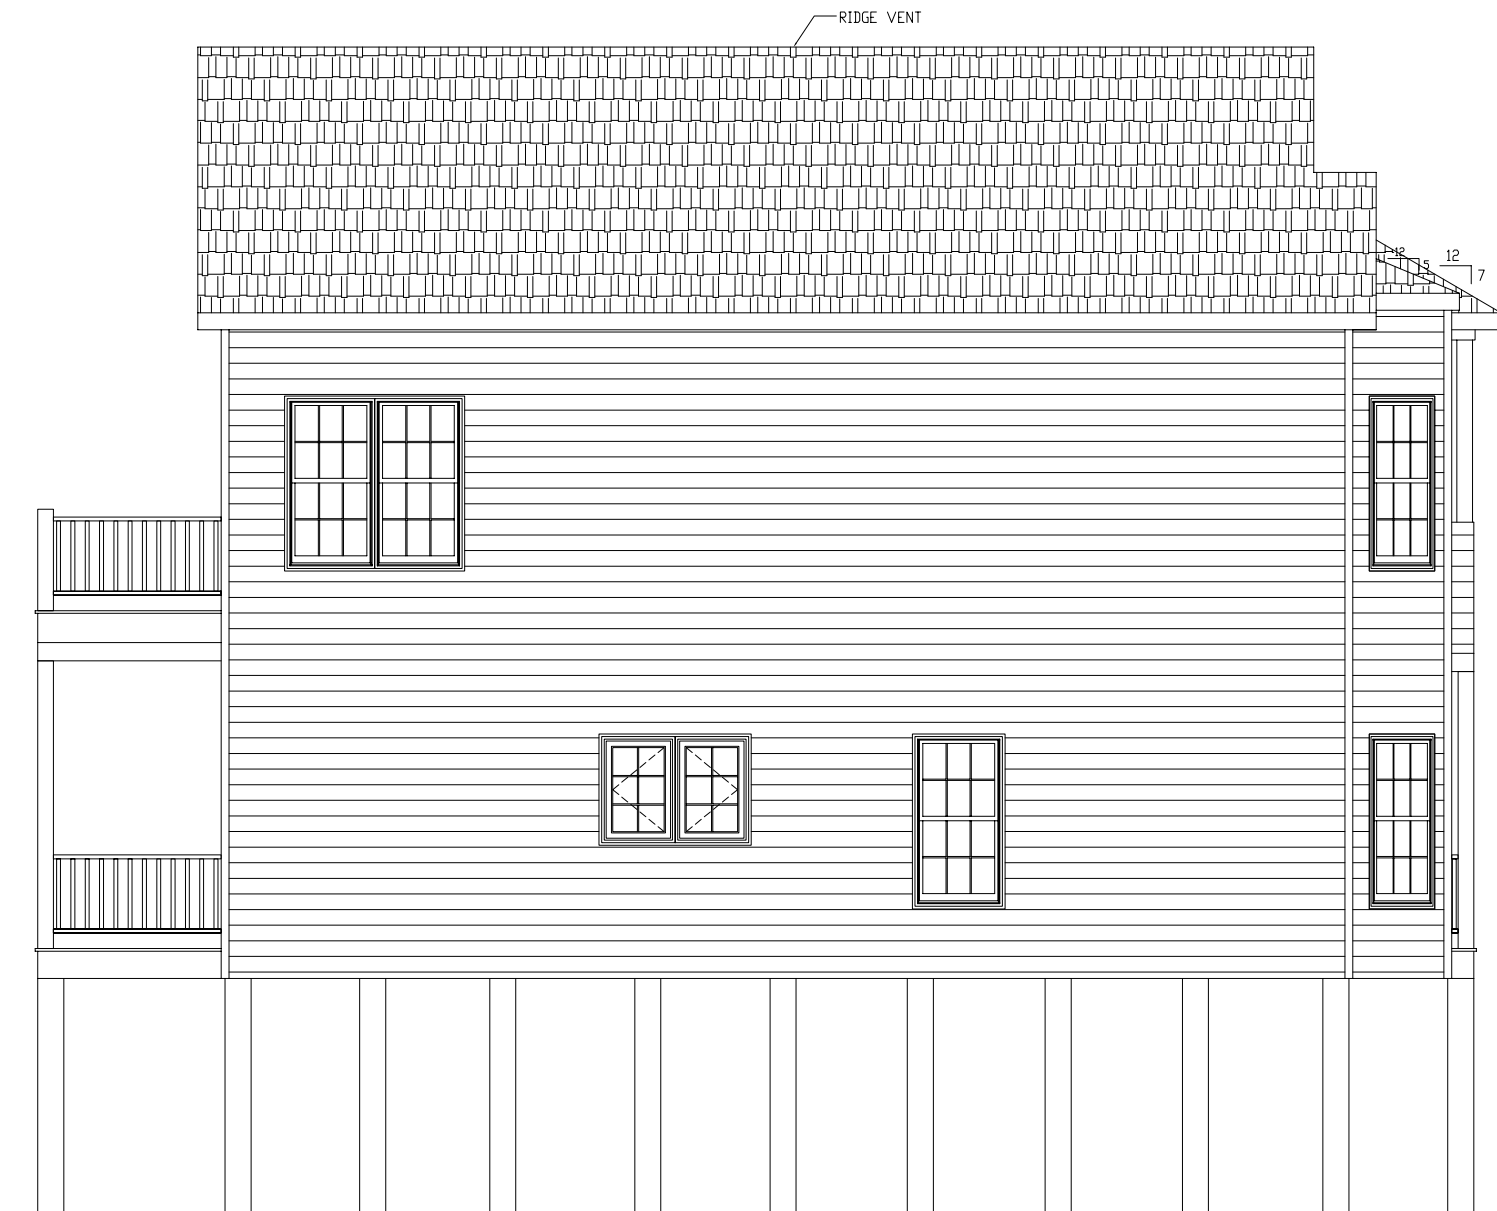

Seaview
LEFT ELEVATION
ARCH STYLE COASTAL

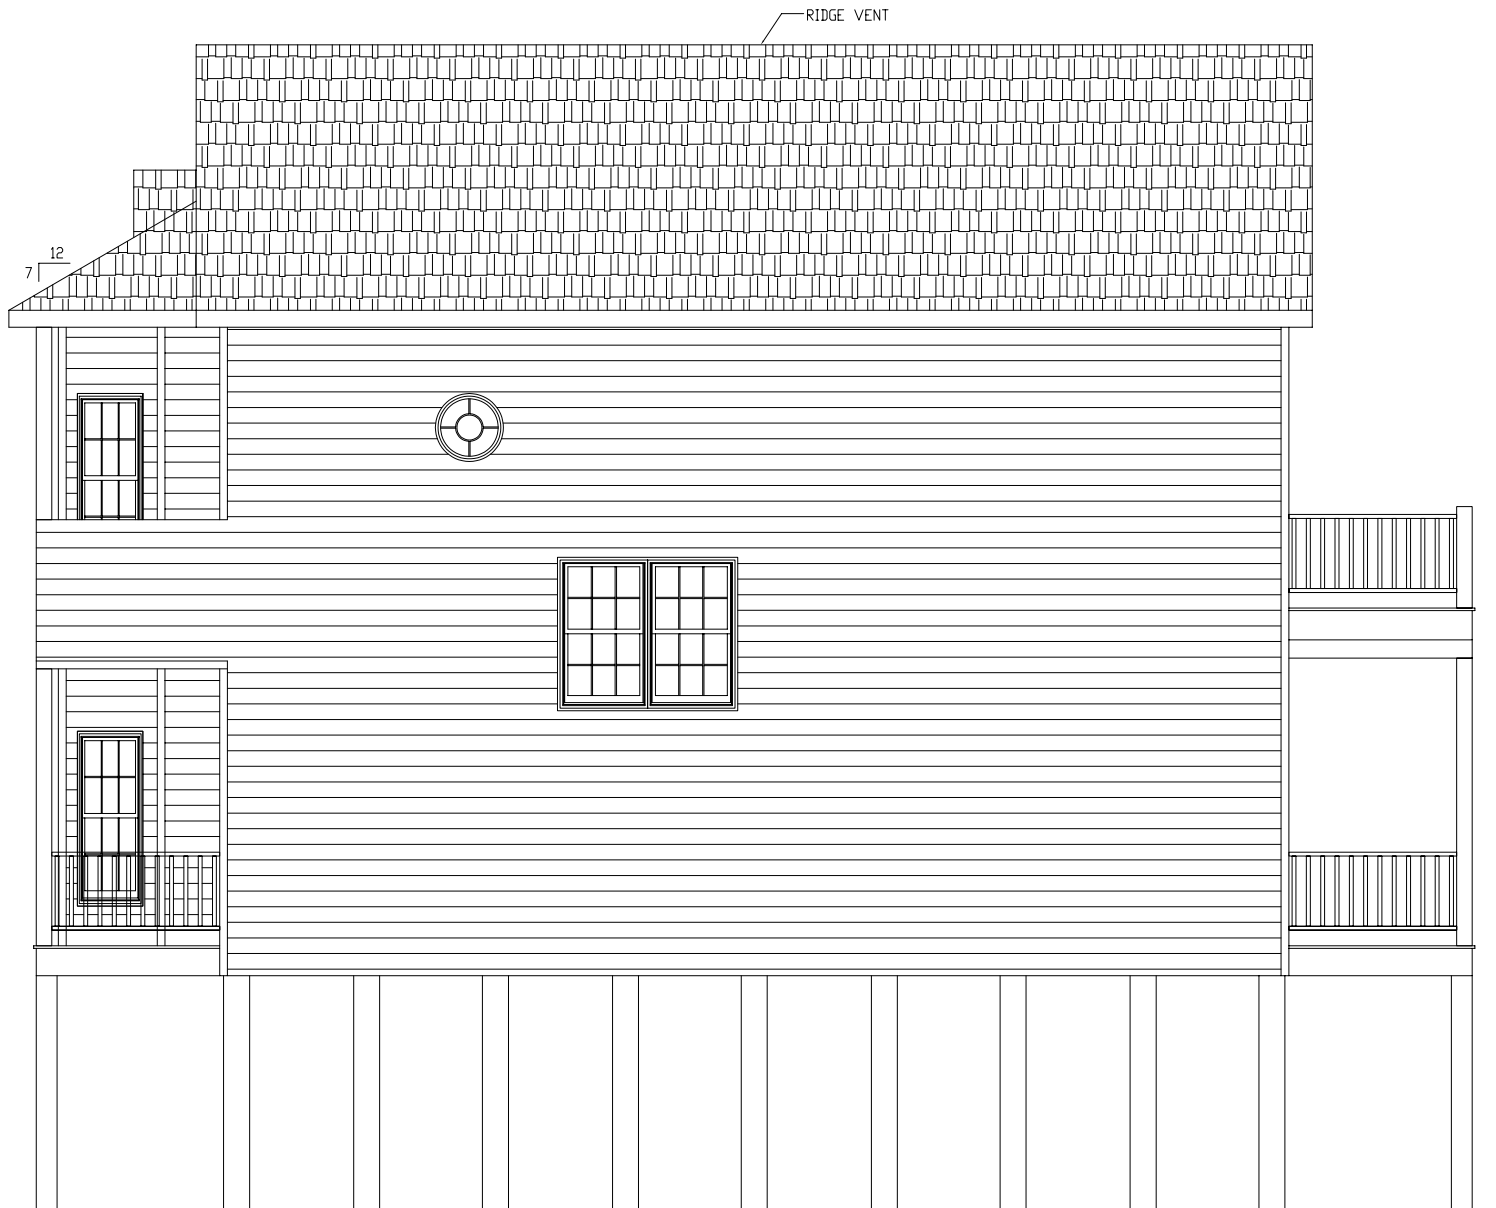

Seaview
RIGHT ELEVATION
ARCH STYLE COASTAL